


PARCEL RECONFIGURATION

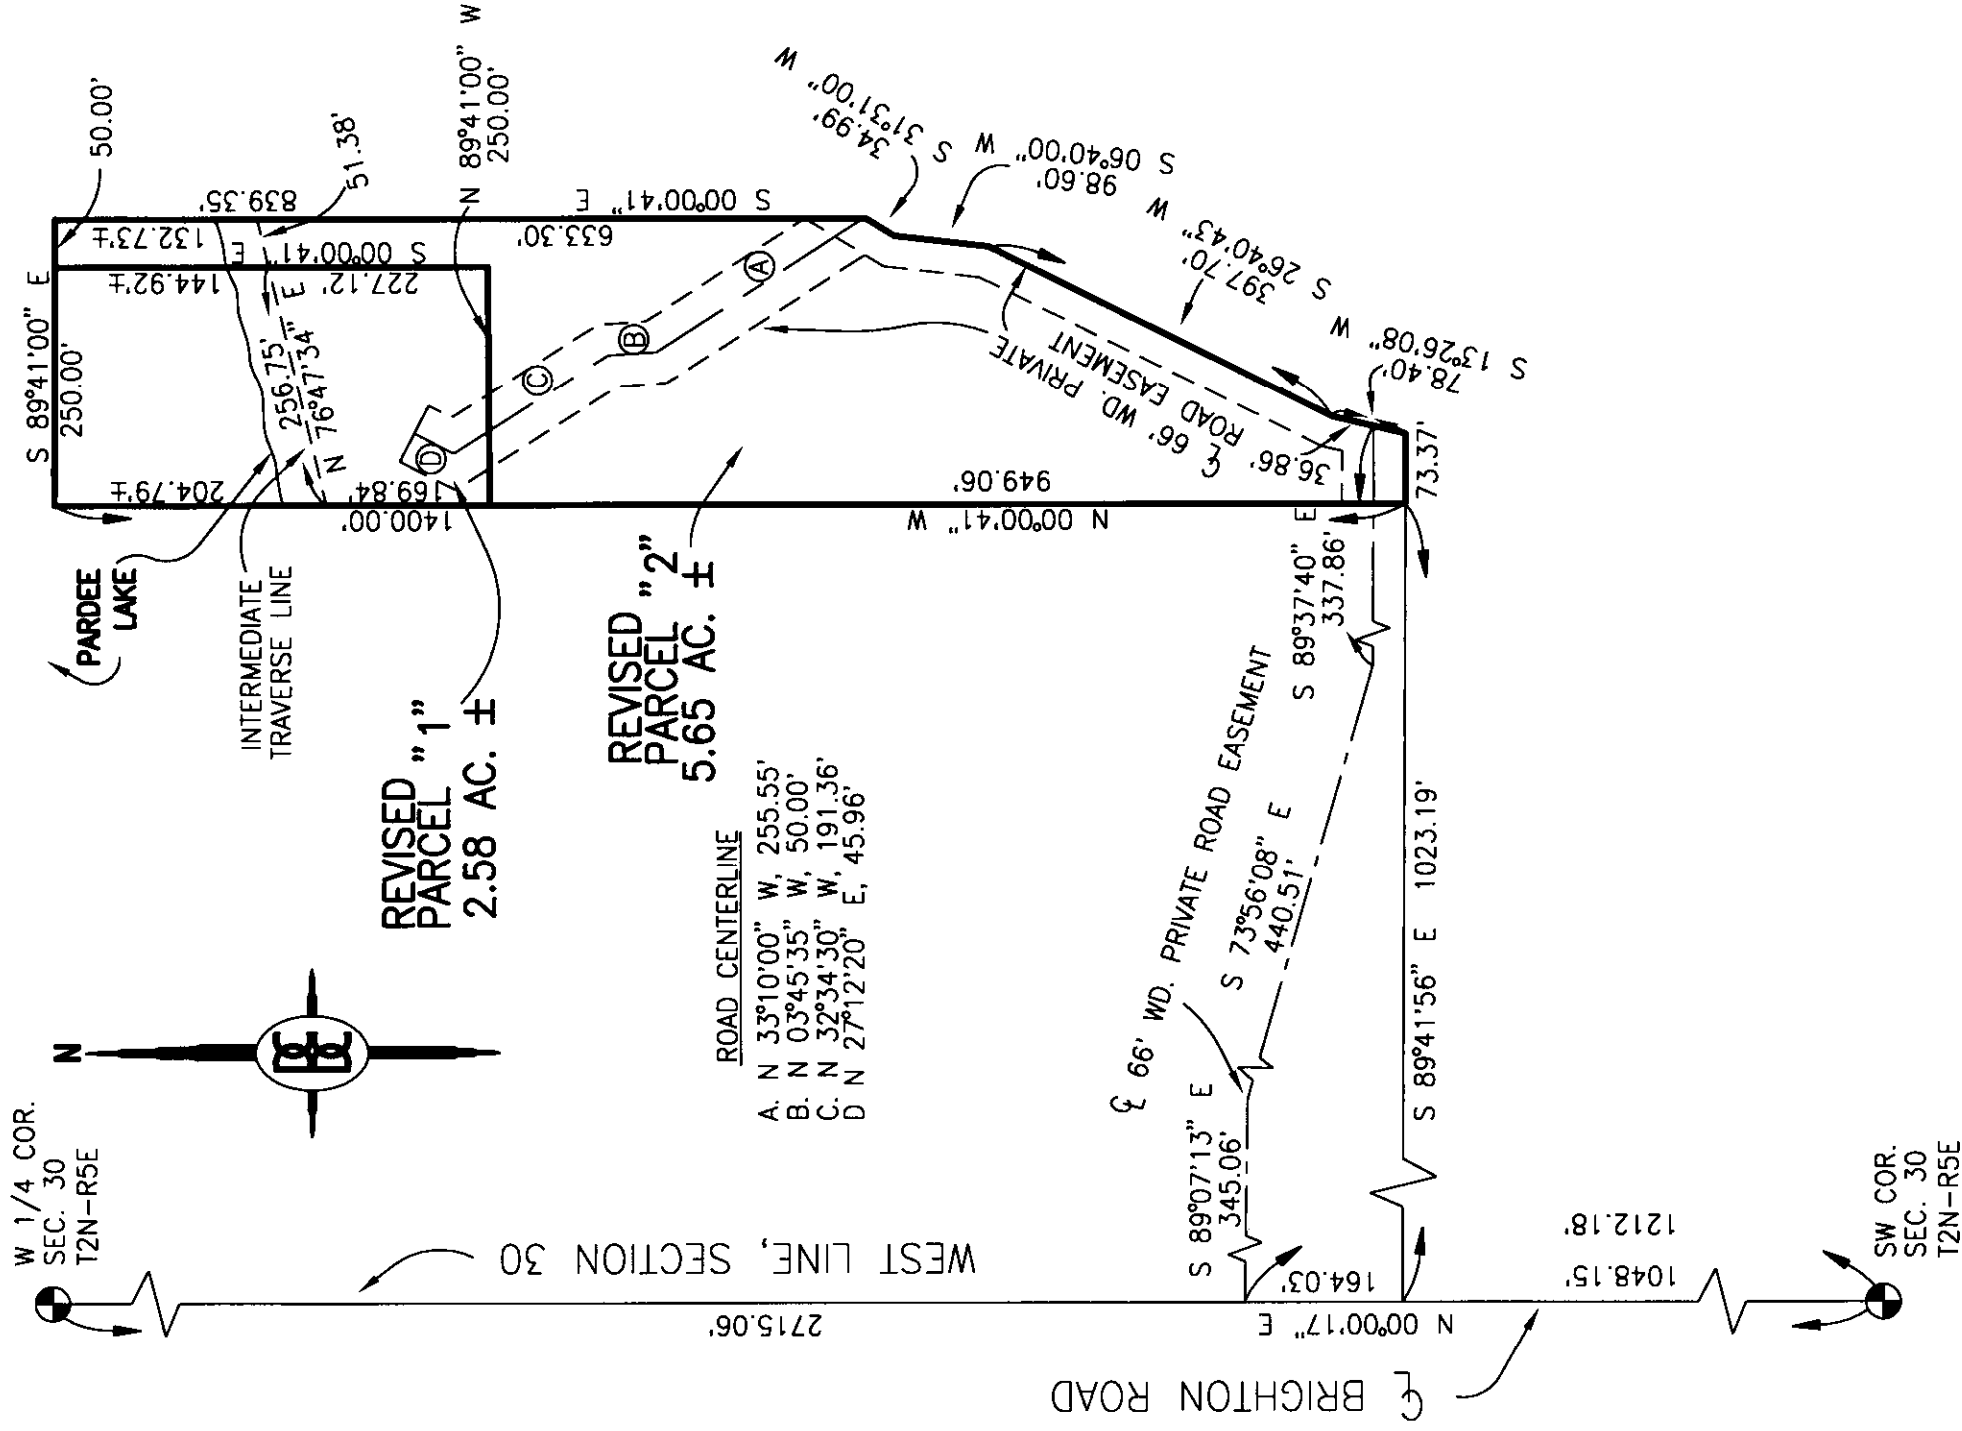

DESCRIPTION:

PART OF
SW QUARTER OF SEC.
30, GENOA TOWNSHIP
T2N-R5E, LIVINGSTON
COUNTY, MICHIGAN



BOSS ENGINEERING
ENGINEERS • SURVEYORS • PLANNERS
LANDSCAPE ARCHITECTS

HOWELL OFFICE:
3121 E. GRAND RIVER AVE. HOWELL, MI 48843
(517) 546-4835 FAX (517) 548-1570 (800) 245-6735
E-MAIL: be@hosiery.com

WEST BLOOMFIELD OFFICE:
7125 ORCHARD LANE RD. SUITE 106
WEST BLOOMFIELD, MI 48322
(248) 678-8055 FAX (248) 678-9480

CLIENT:

117F1 AC

JOB NO. 02117

SHEET 1 OF 2

٢٠١٧/١١/١٧

G:\02117\dwg\02117.dwg 04/15/2002 10:13:54 AM EDT

200	0	100	200
-----	---	-----	-----

SCALE: 1 INCH = 200 FEET

DATE	04-02-02
------	----------

FB	CREW
----	------

04/15/2017

LEGEND


○ = IRON SET

● = IRON FOUND

= MONUMENT
 = FENCE

* (R) = RECORDED

(M) = MEASURED

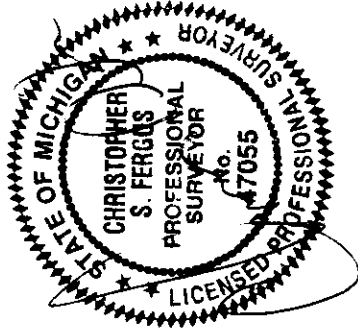

REVISED PARCEL "1"

A part of the Southwest 1/4 of Section 30 T2N-R5E Genoa Township, Livingston County, Michigan, more particularly described as follows: Commencing at the Southwest corner of said Section 30; thence N 00°00'17" E, 1048.15 feet; thence S 89°41'56" E, 1023.19 feet; thence N 00°00'41" W, 949.06 feet to the POINT OF BEGINNING of the Parcel to be described; thence continuing along said bearing N 00°00'41" W, 169.84 feet to traverse point "A"; thence continuing along said bearing N 00°00'41" W, 204.79 feet; thence S 89°41'00" E, 250.00 feet; thence S 00°00'41" E, 144.92 feet; said point being N 76°47'34" E, 256.75 feet from traverse point "A"; thence continuing along said bearing S 00°00'41" E, 227.12 feet; thence N 89°41'00" W, 250.00 feet to the POINT OF BEGINNING, containing 2.58 acres more or less and subject to and including the use of a 66 foot wide private road for ingress and egress.

REVISED PARCEL "2"

A part of the Southwest 1/4 of Section 30 T2N-R5E Genoa Township, Livingston County, Michigan, more particularly described as follows: Commencing at the Southwest corner of said Section 30; thence N 00°00'17" E, 1048.15 feet; thence S 89°41'56" E, 1023.19 feet to the POINT OF BEGINNING of the Parcel to be described; thence N 00°00'41" W, 949.06 feet; thence S 89°41'00" E, 250.00 feet; thence N 00°00'41" W, 227.12 feet to a point being N 76°47'34" E, 256.75 feet from traverse point "A"; thence continuing along said bearing N 00°00'41" W, 144.92 feet; thence S 89°41'00" E, 50.00 feet; thence S 00°00'41" E, 132.73 feet to a point being N 76°47'34" E, 308.13 feet from traverse point "A"; thence continuing along said bearing S 00°00'41" E, 633.30 feet; thence S 31°31'00" W, 34.99 feet; thence S 06°40'00" W, 98.60 feet; thence S 26°40'43" W, 397.70 feet; thence S 13°26'08" W, 78.40 feet; thence N 89°41'56" W, 73.37 feet to the POINT OF BEGINNING, containing 5.65 acres more or less and subject to and including the use of a 66 foot wide private road for ingress and egress.

A 66 FOOT WIDE PRIVATE ROAD EASEMENT FOR INGRESS AND EGRESS


AS DESCRIBED IN BOSS ENGINEERING JOB 83042 DATED APRIL 13, 1983

A part of the Southwest 1/4 of Section 30 T2N-R5E Genoa Township, Livingston County, Michigan, more particularly described as follows: Commencing at the Southwest corner of said Section 30; thence N 00°00'17" E, 1212.18 feet to the POINT OF BEGINNING of A 66 foot wide private road easement for ingress and egress, the centerline being described as follows: thence S 89°07'13" E, 345.06 feet; thence S 73°56'08" E, 440.51 feet; S 89°37'40" E, 337.86 feet; thence N 13°26'08" E, 36.86 feet; thence N 26°40'43" E, 397.70 feet; thence N 06°40'00" E, 98.60 feet; thence N 31°31'00" E, 34.99 feet; thence N 33°10'00" W, 255.55 feet; thence N 03°45'35" W, 50.00 feet; thence N 32°34'30" W, 191.36 feet; thence N 27°12'20" e 45.98 feet to the POINT OF ENDING.

G:\02117\docs\02117.doc
Job Number: 02117
Sheet: 2 OF 2

BOSS ENGINEERING
ENGINEERS & SURVEYORS

3121 E. Grand River Ave. Howell, MI 48843
Phone (517)546-4836 • Fax (517)548-1670

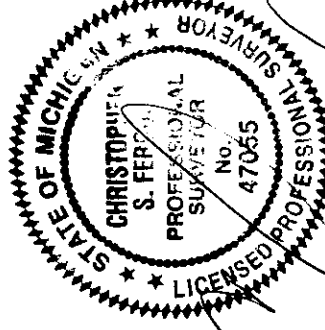

CHRISTOPHER S. FERGUS, P.S.