


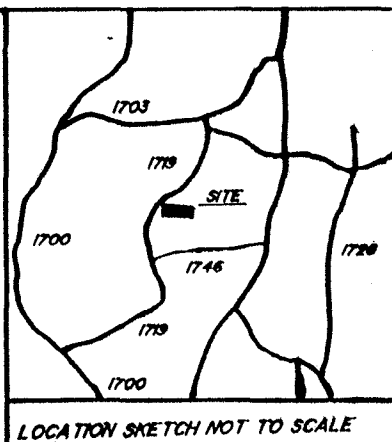

LOCATION SKETCH NOT TO SCALE

MAGNETIC 1970 TAKEN FROM RETHA B. CAREY
SURVEY AS NOTED.

FILED

96 MAR 15 AM 8:54 -

ILAN. PENNY
COLUMBUS COUNTY R. OF D.


BY KW

MAP OF A SURVEY FOR
BRENDA M. TROY, et. al.

WELCHES CREEK TOWNSHIP, COLUMBUS COUNTY, N. C.
SCALE: 1" = 300' 10 JULY 1995
DAVID B. GOLDSTON, JR. R. L. S.
WHITEVILLE N. C.



North Carolina
Columbus County
The foregoing of annexed certificate
of Glenn S. M. Pherson
of Ordinary Public
is/are certified to be correct. Presented
for registration and recorded in this
office in Book 60 Page 95
This the 15 day of March 19 96
at W. M. o'clock
W. M.
Register of Deeds
By James L. Whitehead
Assistant/Deputy

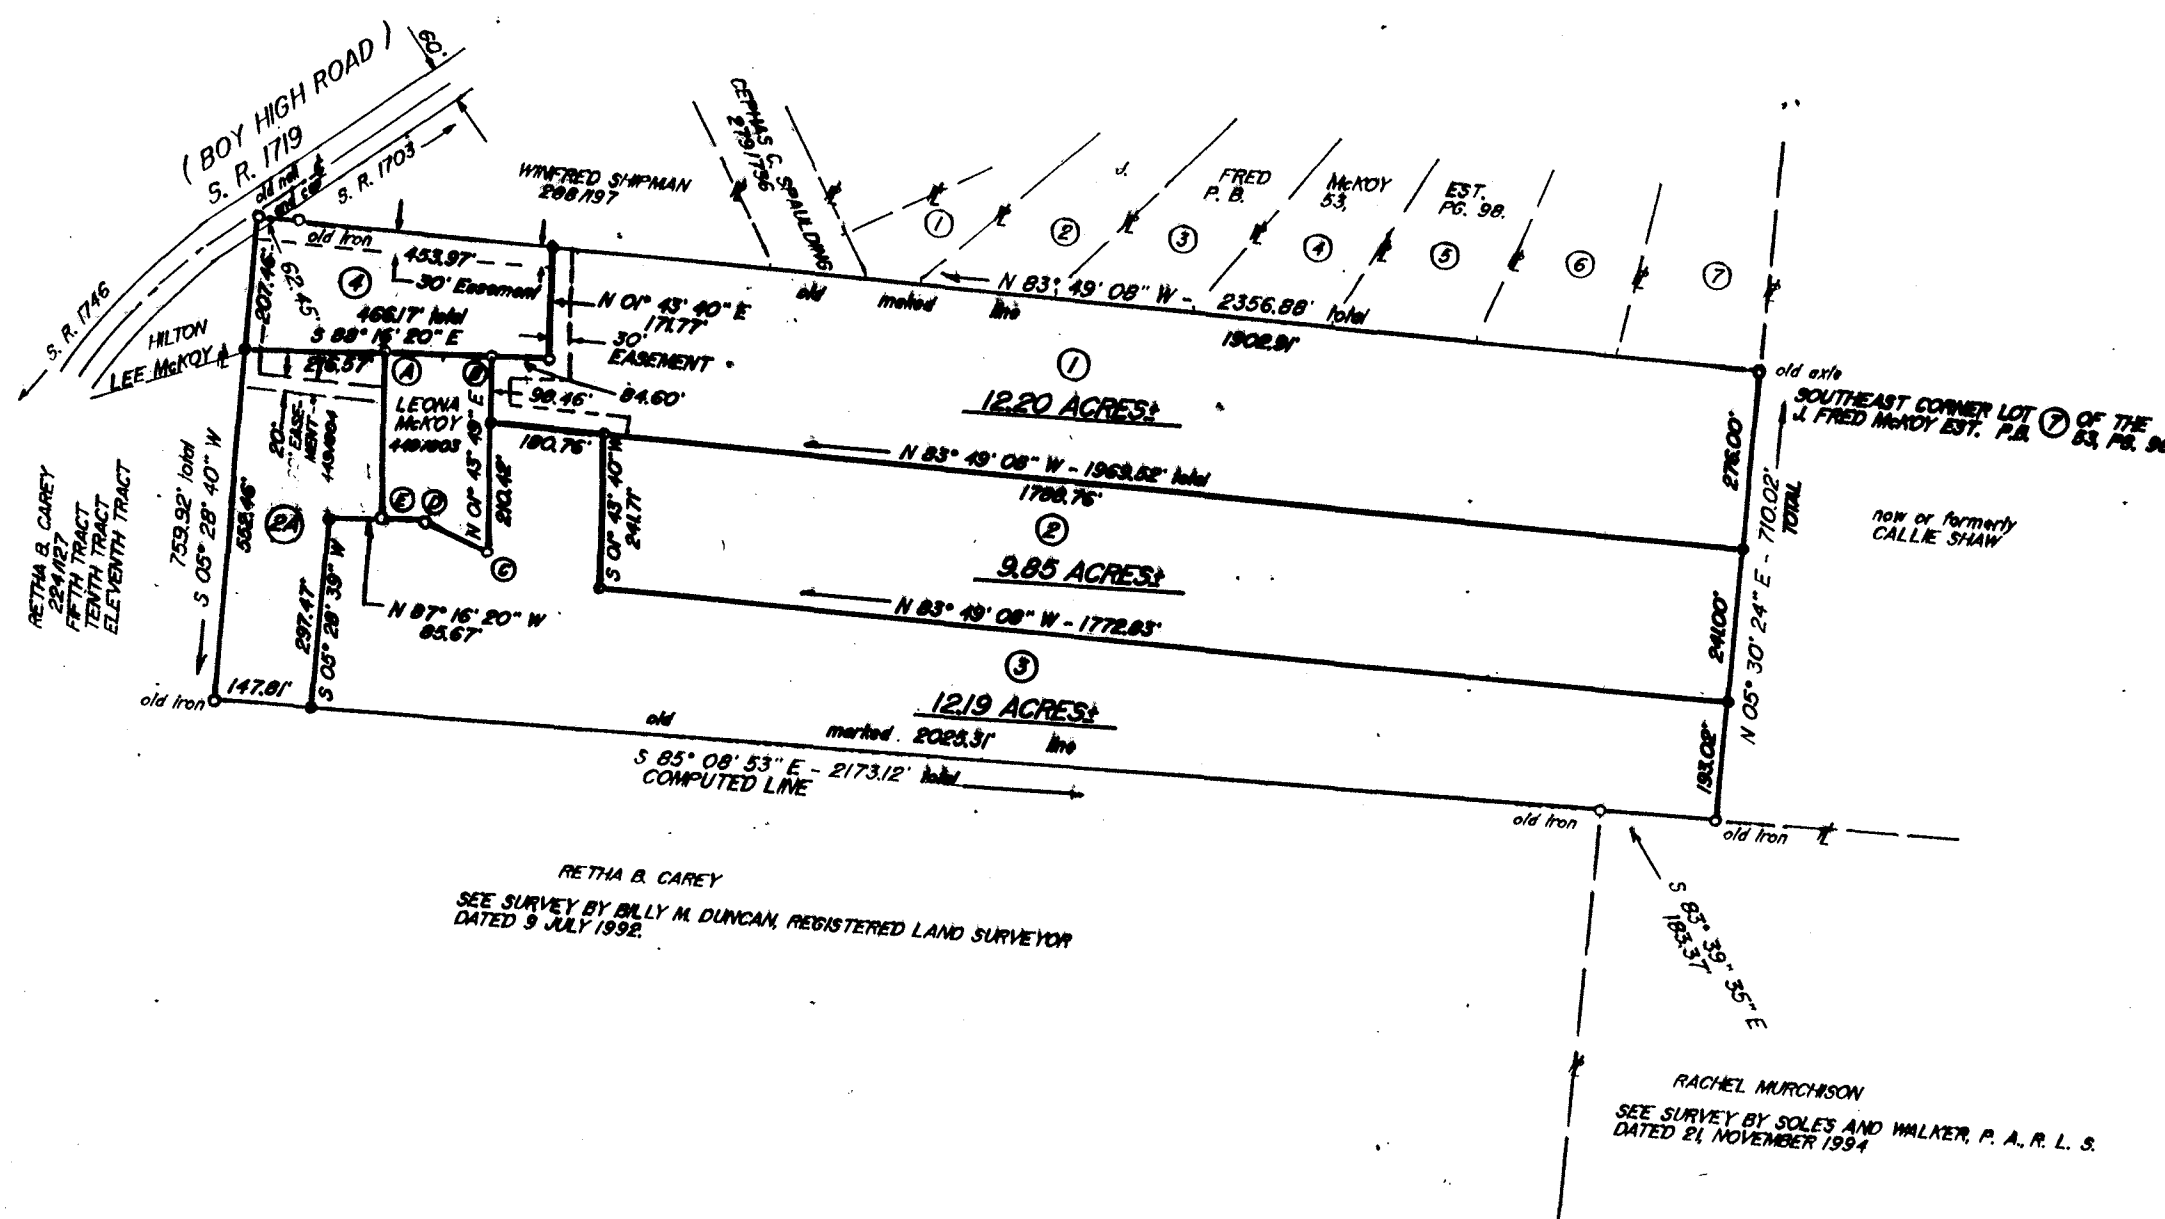

NOTE :
30' EASEMENT TO BE SOUTH OF AND NORMAL TO THE
NORTHERN LINE OF LOT (4) .

ALSO A 30' EASEMENT TO BE EAST, SOUTH AND NORTH
OF AND NORMAL TO THE PLANNING DESIGNED LINES
OF LOT 1 AT THE NORTHEAST CORNER OF LOT 1
AND RUNNING S 0° 43' 40" W - 171.77' TO THE
SOUTHEAST CORNER OF LOT 2, THENCE N 68° 16' 20" W -
94.60' TO THE NORTHEAST CORNER OF THE
LEONA MARCO TRACT, THENCE S 0° 43' 40" W - 98.45' TO THE
NORTHWEST CORNER OF LOT 3, THENCE S 0° 43' 40" W - 171.77'
CORNER OF LOT 1, THENCE ALONG THE SOUTH LINE
OF LOT 1 S 43° 40' E - 210.76' TO THE END
OF SAID EASEMENT.

NOTE:
LOT (4) CONTAINS 2.00 ACRES; AND LOT (2A) CONTAINS
2.35 ACRES;

NOTE:
IRONS SET AT ALL CORNERS UNLESS OTHERWISE NOTED.

NOTE:
This plat is of a survey of an existing parcel or parcels of land.


LINES (A) - (B) - (C) - (D) - (E) - (A)

S	88°	16'	20"	E	-	165.00'
S	01°	43'	40"	W	-	308.88'
N	64°	10'	09"	W	-	107.02'
N	87°	16'	20"	W	-	67.32'
N	01°	43'	40"	E	-	264.00'

LEGEND

____ SURVEYED PROPERTY LINE
____ PLOTTED PROPERTY LINE FROM DOCUMENTARY EVIDENCE
____ CENTER LINE ROAD
____ PROPERTY LINE
____ CENTER LINE

DAVID B. GOLDSTON, JR., R. L. S. R. F.
111 WASHINGTON ST. WHITEVILLE, N. C. 28472
BUS. 642-2203 RES. 646-4370

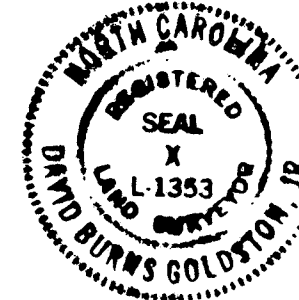

State Of North Carolina Columbus County
I, David Burns Golden, certify that this plat was drawn
from an actual survey by me, or under my supervision, except as may be
noted hereon, and made, according to deeds or plats as hereon noted,
that the relative precision as computed by latitudes and departures is
1: 5000 and that this plat was prepared in accordance with G. S.
47-30, as amended. Witness my hand and seal this 1 day of
March 19 98

North Carolina
Columbus County

Gloria B. Wilson a Notary Public, do hereby certify that David B. Goldston, Jr. Registered Land Surveyor, personally appeared before me this day and acknowledged the due execution of the foregoing certificate. Witness my hand, and official seal, this 1 day of March 1996

My Commission expires: 12-16-96
Joseph B. McPherson Notary Public

I hereby state that to the best of my knowledge and belief, this plat is prepared in accordance with the Standards of Practice for Land Surveying in North Carolina. The ratio of precision as calculated by Latitudes and Departures is 1: .

DAVID R. GOLDSTON, JR.

R. L. S.