




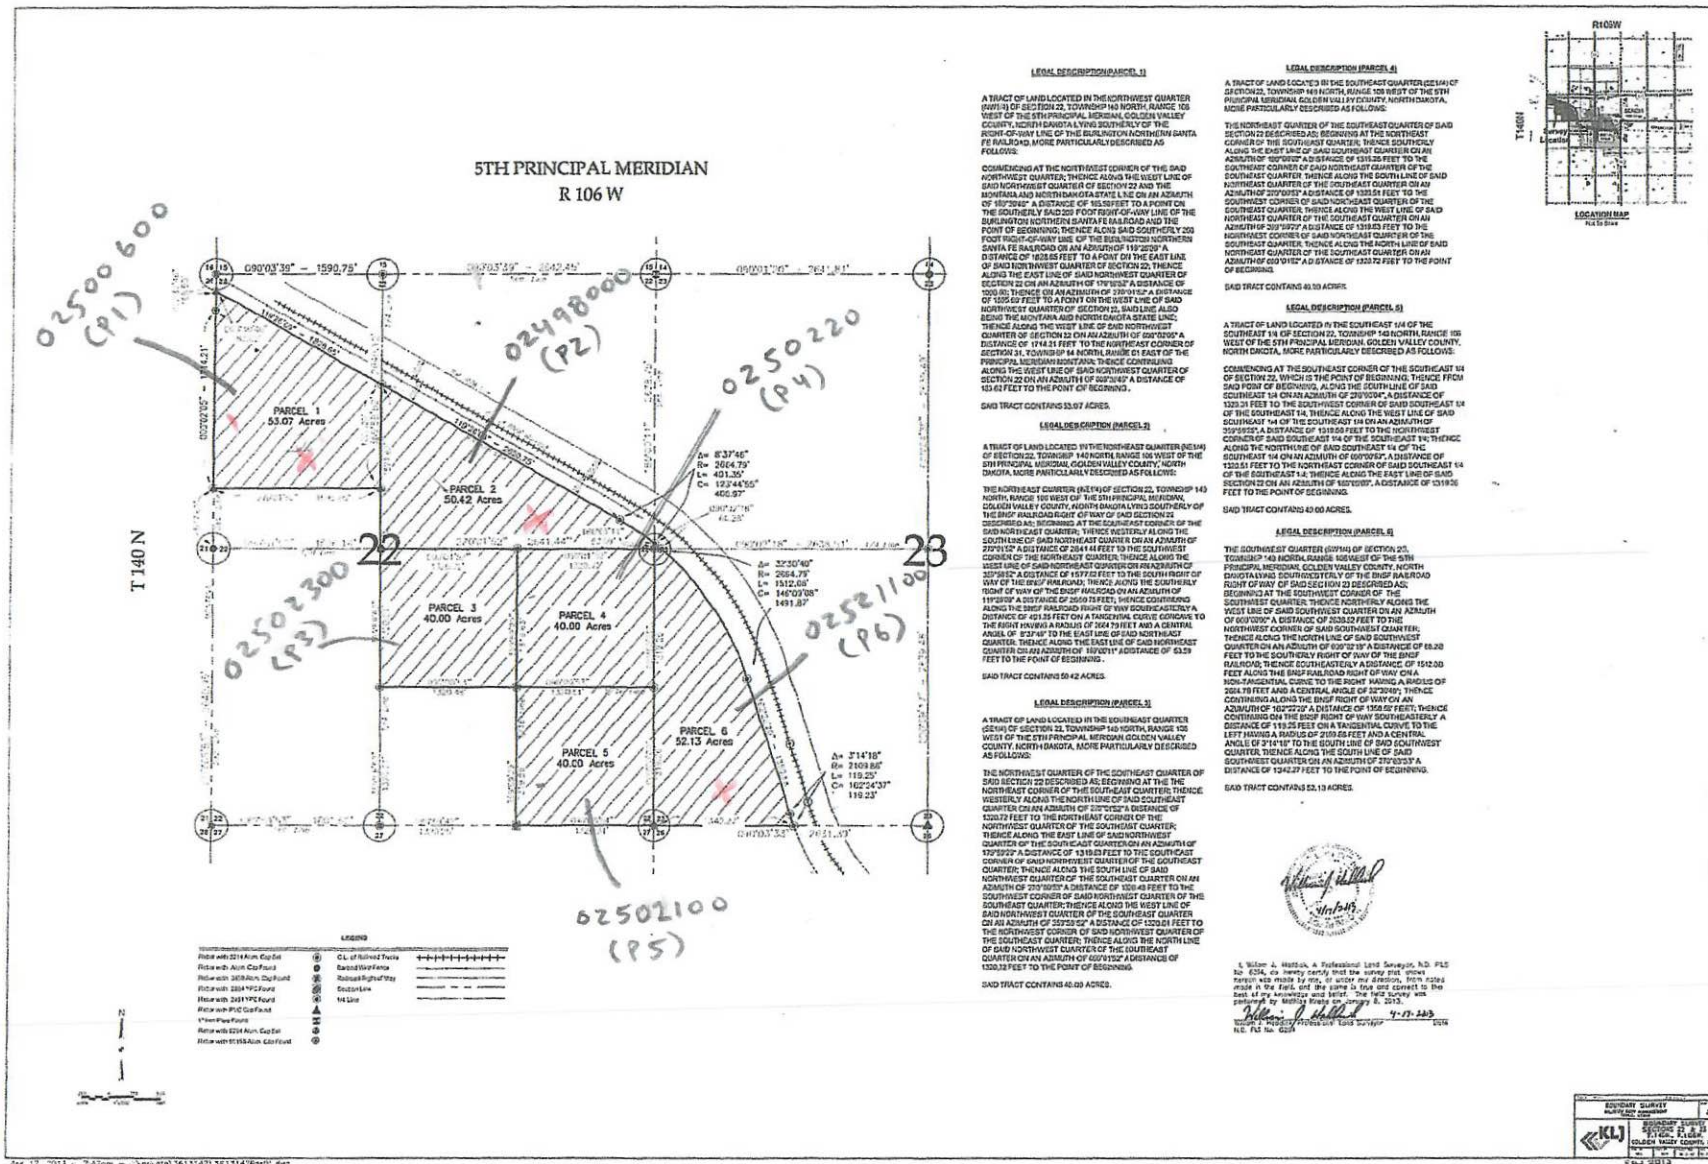

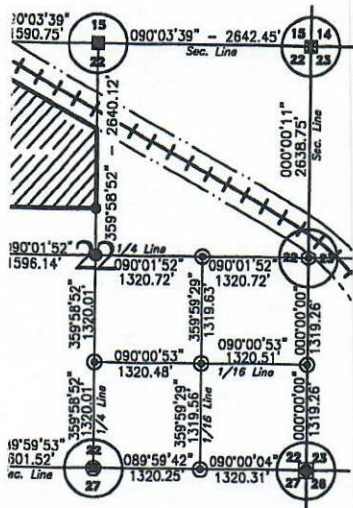

T140N

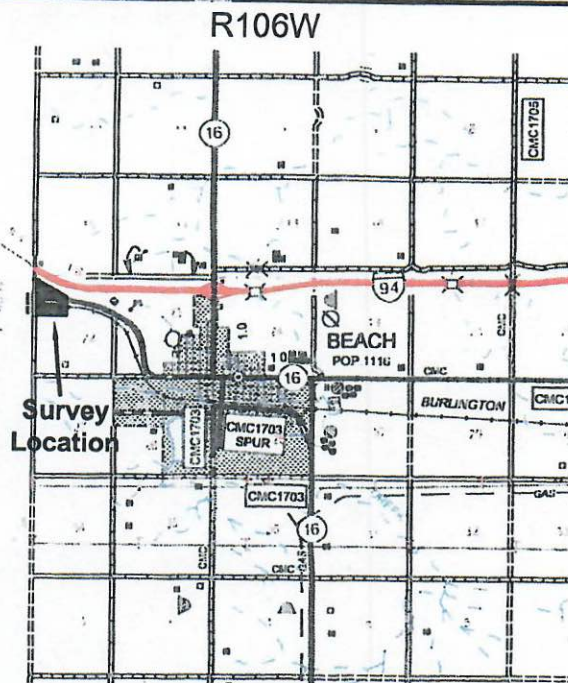

LOCATION MAP
Not To Scale

LEGAL DESCRIPTION


A tract of land located in the Northwest Quarter (NW1/4) of Section 22, Township 140 North, Range 106 West of the 5th Principal Meridian, Golden Valley County, North Dakota lying Southerly of the right-of-way line of the Burlington Northern Santa Fe Railroad, more particularly described as follows:

Commencing at the northwest corner of the said Northwest Quarter; thence along the west line of said Northwest Quarter of Section 22 and the Montana and North Dakota State Line on an azimuth of 180°30'46" a distance of 165.50 feet to a point on the southerly said 200 foot right-of-way line of the Burlington Northern Santa Fe Railroad and the POINT OF BEGINNING; thence along said southerly 200 foot right-of-way line of the Burlington Northern Santa Fe Railroad on an azimuth of 119°26'09" a distance of 1828.65 feet to a point on the east line of said Northwest Quarter of Section 22; thence along the east line of said Northwest Quarter of Section 22 on an Azimuth of 179°58'52" a distance of 1000.00; thence on an azimuth of 270°01'52" a distance of 1595.60' feet to a point on the west line of said Northwest Quarter of Section 22, said line also being the Montana and North Dakota State Line; thence along the west line of said Northwest Quarter of Section 22 on an azimuth of 000°02'05" a distance of 1714.21 feet to the northeast corner of Section 31, Township 14 North, Range 61 East of the Principal Meridian Montana; thence continuing along the west line of said Northwest Quarter of Section 22 on an azimuth of 000°30'46" a distance of 183.62 feet to the POINT OF BEGINNING .

Said tract contains 53.07 acres.

I, William J. Haddick, A Professional Land Surveyor, N.D. PLS No. 6294, do hereby certify that the survey plat shown hereon was made by me, or under my direction, from notes made in the field, and the same is true and correct to the best of my knowledge and belief. The field survey was performed by Justin Sefanik on March 7, 2013.

William J. Haddick 3-19-2013
 William J. Haddick, Professional Land Surveyor
 N.D. PLS No. 6294 Date

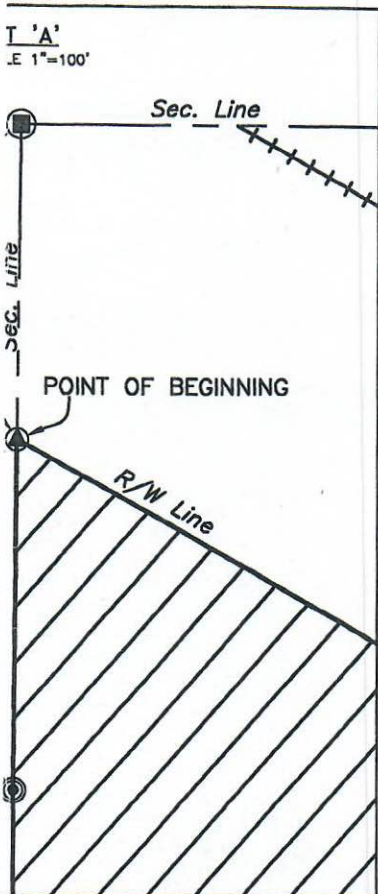


(A)

Rev'd.		M-1045, Pgs. 26-28	
BOUNDARY SURVEY WILLISTON BASIN MANAGEMENT TOOELE, UTAH		SHEET NO. 1	
KLJ		NW1/4 OF SECTION 22 T140., R.106W. GOLDEN VALLEY COUNTY, ND	
DRWN. BY MP	CHK'D BY	PROJECT NO. 3613123	DATE 3/8/2013

5TH PRINCIPAL MERIDIAN

R 106 W

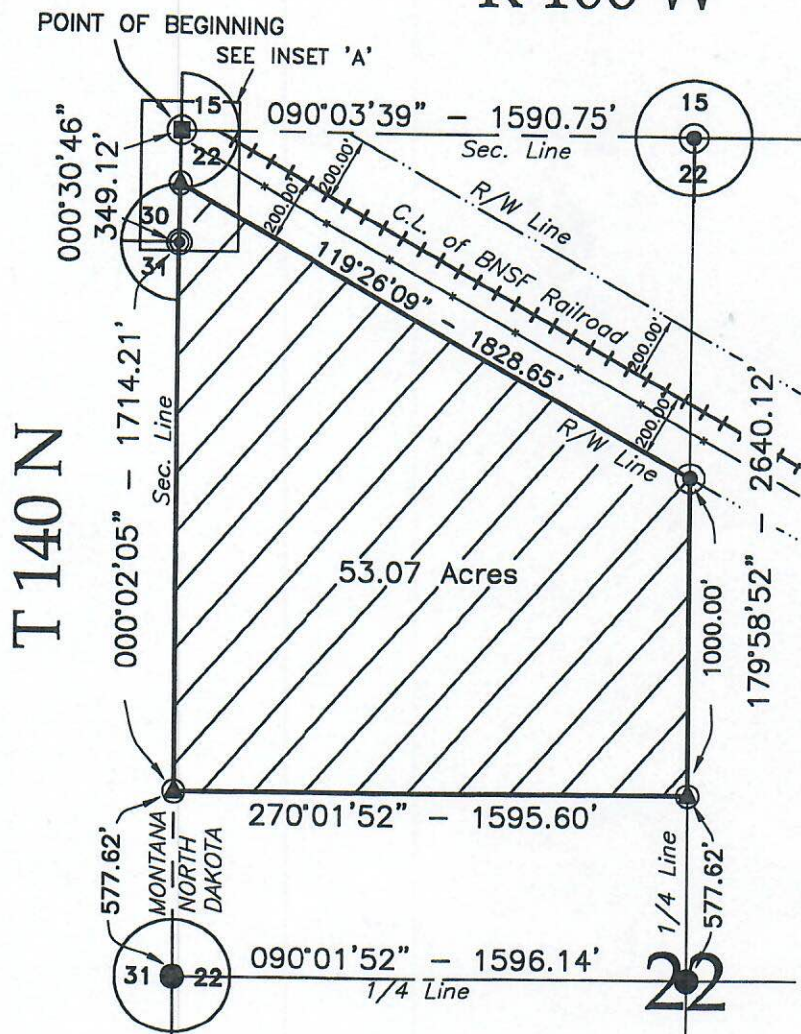

Survey Location





LEGEND

Rebar with 3214 Alum. Cap Set
 Rebar with Alum. Cap Found
 Rebar with 3498 Alum. Cap Found
 Rebar with 2884 YPC Found
 Rebar with 2491 YPC Found
 Rebar with 3214 Alum. Cap Found
 1" Iron Pipe Found
 Rebar with 6294 Alum. Cap Set
 Rebar with 9015S Alum. Cap Found




C.L. of Railroad Tracks
 Barbed Wire Fence
 Railroad Right of Way
 Section Line
 1/4 Line
 1/16 Line

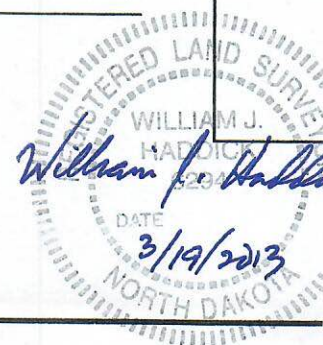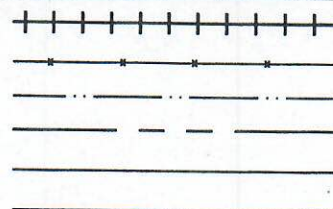





Handwritten signature: L. J. Haddick

5TH PRINCIPAL MERIDIAN R 106 W

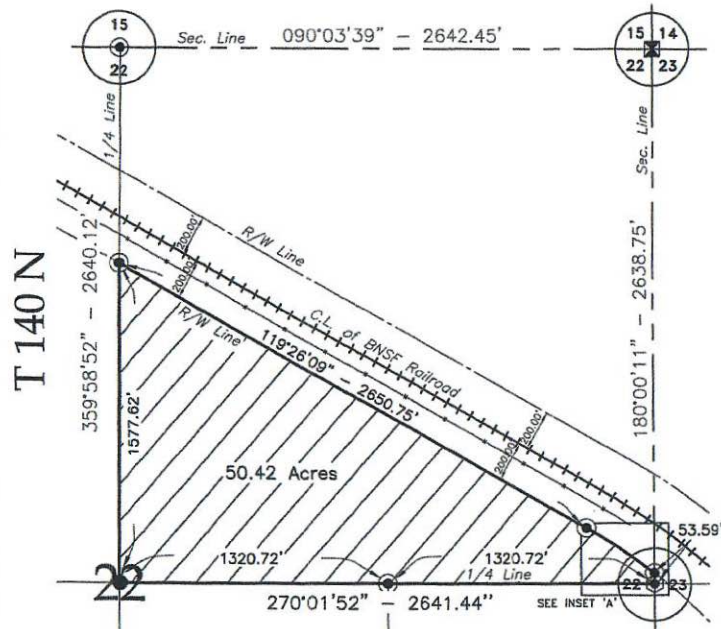

LEGEND

- Rebar with 3214 Alum. Cap Set
- Rebar with Alum. Cap Found
- Rebar with 3498 Alum. Cap Found
- Rebar with 2884 YPC Found
- Rebar with PVC Cap Found
- Rebar with 2491 YPC Found
- Rebar with 3214 Alum. Cap Found
- 1" Iron Pipe Found
- C.L. of Railroad Tracks
- Barbed Wire Fence
- Railroad Right of Way
- Section Line
- 1/4 Line
- 1/16 Line

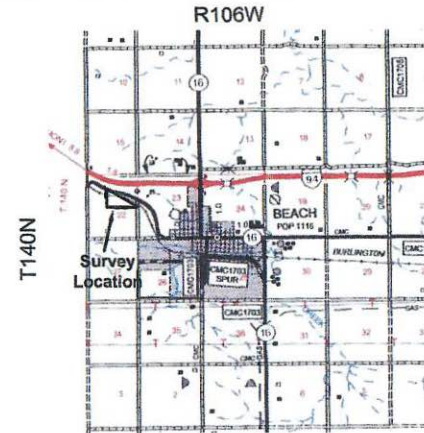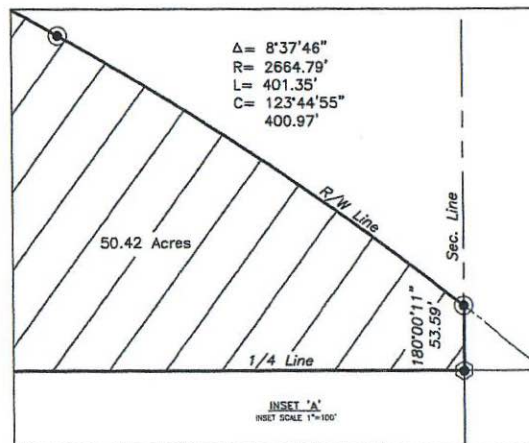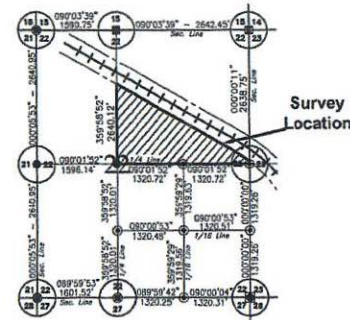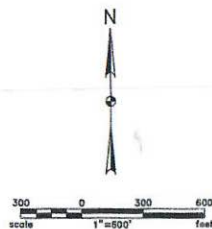


LEGAL DESCRIPTION

The Northeast Quarter (NE 1/4) of Section 22, Township 140 North, Range 106 West of the 5th Principal Meridian, Golden Valley County, North Dakota lying Southerly of the BNSF Railroad Right of Way of said Section 22 described as; Beginning at the southeast corner of the said Northeast Quarter; thence westerly along the south line of said Northeast Quarter on an azimuth of 270°01'52" a distance of 2641.44 feet to the southwest corner of the Northeast Quarter; thence along the west line of said Northeast Quarter on an azimuth of 359°58'52" a distance of 1577.62 feet to the south right of way of the BNSF Railroad; thence along the southerly right of way of the BNSF Railroad on an azimuth of 119°26'09" a distance of 2650.75 feet; thence continuing along the BNSF Railroad right of way southeasterly a distance of 401.35 feet on a tangential curve concave to the right having a radius of 2664.79 feet and a central angle of 8°37'46" to the east line of said Northeast Quarter; thence along the east line of said Northeast Quarter on an azimuth of 180°00'11" a distance of 53.59 feet to the POINT OF BEGINNING.

Said tract contains 50.42 acres.

I, William J. Haddick, A Professional Land Surveyor, N.D. PLS No. 6294, do hereby certify that the survey plat shown hereon was made by me, or under my direction, from notes made in the field, and the same is true and correct to the best of my knowledge and belief. The field survey was performed by Mothias Krebs on January 8, 2013.

William J. Haddick 1-24-2013
William J. Haddick, Professional Land Surveyor Date
N.D. PLS No. 6294

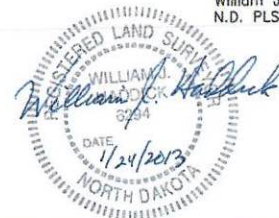

Rev's	M-1045, Pgs. 9-15
BOUNDARY SURVEY WILLISTON BASIN MANAGEMENT TODDLE, UTAH	
SHEET NO. 1	
NE 1/4 OF SECTION 22 T140N., R.106W. GOLDEN VALLEY COUNTY, ND	
DATE	1/22/2013
BY	WJH




Parcel 2 Hot Water

(B)

5TH PRINCIPAL MERIDIAN

R 106 W

T 140 N

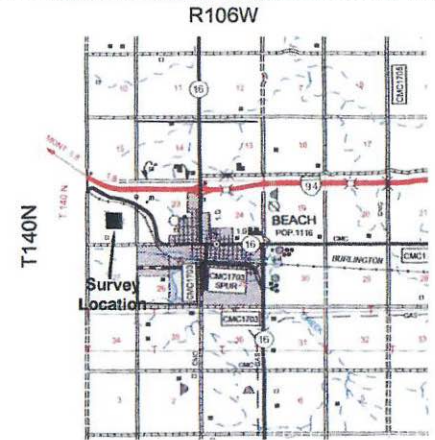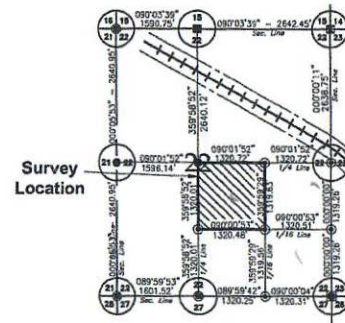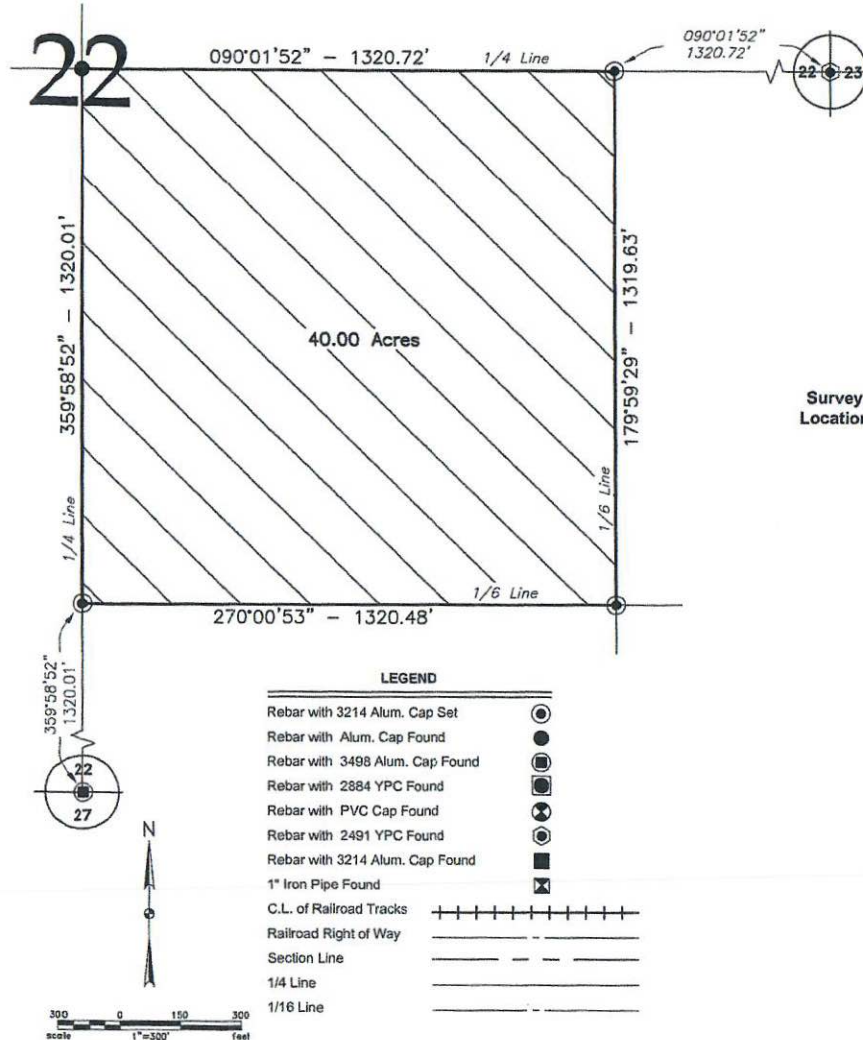

LOCATION MAP
Not To Scale

LEGAL DESCRIPTION

A tract of land located in the Southeast Quarter (SE1/4) of Section 22, Township 140 North, Range 106 West of the 5th Principal Meridian, Golden Valley County, North Dakota, more particularly described as follows:

The Northwest Quarter of the Southeast Quarter of said Section 22 described as: Beginning at the northeast corner of the Southeast Quarter; thence westerly along the north line of said Southeast Quarter on an azimuth of 270°01'52" a distance of 1320.72 feet to the northeast corner of the Northwest Quarter of the Southeast Quarter; thence along the east line of said Northwest Quarter of the Southeast Quarter on an azimuth of 179°59'29" a distance of 1319.63 feet to the southeast corner of said Northwest Quarter of the Southeast Quarter; thence along the south line of said Northwest Quarter of the Southeast Quarter on an azimuth of 270°00'53" a distance of 1320.48 feet to the southwest corner of said Northwest Quarter of the Southeast Quarter; thence along the west line of said Northwest Quarter of the Southeast Quarter on an azimuth of 359°58'52" a distance of 1320.01 feet to the northwest corner of said Northwest Quarter of the Southeast Quarter; thence along the north line of said Northwest Quarter of the Southeast Quarter on an azimuth of 090°01'52" a distance of 1320.72 feet to the POINT OF BEGINNING.

Said tract contains 40.00 acres.

I, William J. Haddick, A Professional Land Surveyor, N.D. PLS No. 6294, do hereby certify that the survey plot shown hereon was made by me, or under my direction, from notes made in the field, and the same is true and correct to the best of my knowledge and belief. The field survey was performed by Mathias Krebs on January 8, 2013.

William J. Haddick
Professional Land Surveyor
N.D. PLS No. 6294



Rev'd. M-1045, Pgs. 9-15	
BOUNDARY SURVEY	
WILLISTON BASIN MANAGEMENT	
TODDLE, UTAH	
SHEET NO. 1	
NW1/4SE1/4 OF SECTION 22	
T140N., R.106W.	
GOLDEN VALLEY COUNTY, ND	
DATE	1/24/2013
BY	WJH
CHECKED BY	MP
FILED NO.	2613104
DATE	1/23/2013


Parcel 3 Paul Michael

0250220

5TH PRINCIPAL MERIDIAN



R 106 W

T 140 N

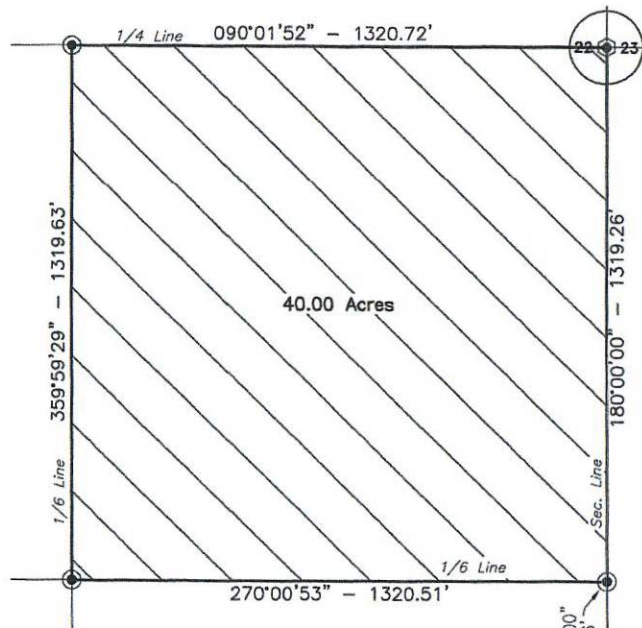

LEGEND

- Rebar with 3214 Alum. Cap Set
- Rebar with Alum. Cap Found
- Rebar with 3498 Alum. Cap Found
- Rebar with 2884 YPC Found
- Rebar with PVC Cap Found
- Rebar with 2491 YPC Found
- Rebar with 3214 Alum. Cap Found
- 1" Iron Pipe Found
- C.L. of Railroad Tracks
- Railroad Right of Way
- Section Line
- 1/4 Line
- 1/16 Line

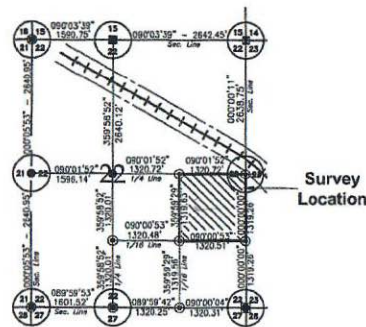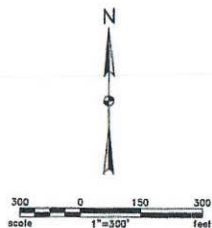

LOCATION MAP
Not To Scale

LEGAL DESCRIPTION

A tract of land located in the Southeast Quarter (SE1/4) of Section 22, Township 140 North, Range 106 West of the 5th Principal Meridian, Golden Valley County, North Dakota, more particularly described as follows:

The Northeast Quarter of the Southeast Quarter of said Section 22 described as; Beginning at the northeast corner of the Southeast Quarter; thence southerly along the east line of said Southeast Quarter on an azimuth of 180°00'00" a distance of 1319.28 feet to the southeast corner of said Northeast Quarter of the Southeast Quarter; thence along the south line of said Northeast Quarter of the Southeast Quarter on an azimuth of 270°00'53" a distance of 1320.51 feet to the southwest corner of said Northeast Quarter of the Southeast Quarter; thence along the west line of said Northeast Quarter of the Southeast Quarter on an azimuth of 359°59'29" a distance of 1319.63 feet to the northwest corner of said Northeast Quarter of the Southeast Quarter; thence along the north line of said Northeast Quarter of the Southeast Quarter on an azimuth of 090°01'52" a distance of 1320.72 feet to the POINT OF BEGINNING.

Said tract contains 40.00 acres.

I, William J. Haddick, A Professional Land Surveyor, N.D. PLS No. 6294, do hereby certify that the survey plat shown hereon was made by me, or under my direction, from notes made in the field, and the same is true and correct to the best of my knowledge and belief. The field survey was performed by Mathias Krebs on January 8, 2013.

William J. Haddick
William J. Haddick, Professional Land Surveyor
N.D. PLS No. 6294
Date 1-24-2013



Rev. 10-10-15		M-1045, Page 9-15	
BOUNDARY SURVEY		SHEET NO. 1	
WILLISTON BASIN MANAGEMENT		TOOLE, UTAH	
NE1/4SE1/4		OF SECTION 22	
T140N, R.106W.		GOLDEN VALLEY COUNTY, ND	
DATE	1/22/2013	BY	3615103
HP		DATE	1/22/2013

Parcel H
Joe Michaels

April 9, 2013 4:28 PM

Good Afternoon,

Copies of this plat were sent in the mail today.

Thank you,




Parcel 5

Joe Michels

Thompson

5TH PRINCIPAL MERIDIAN R 106 W

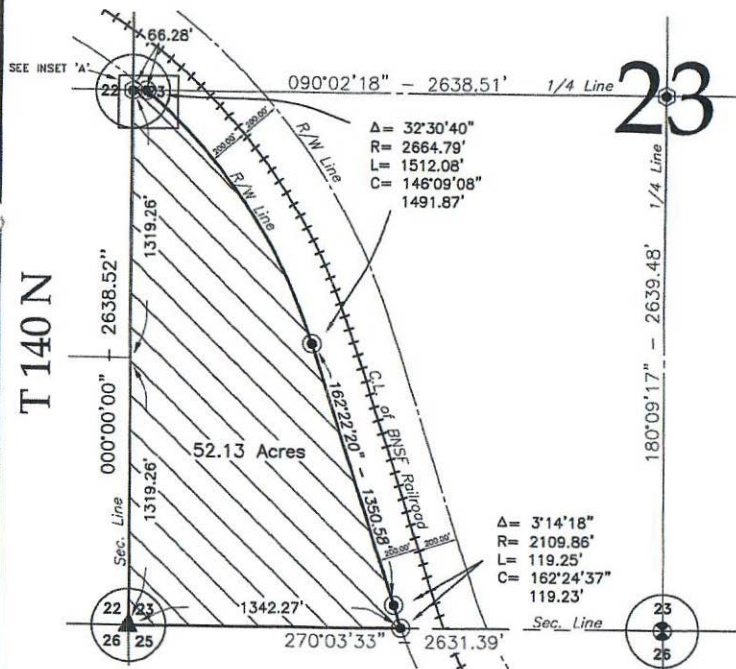


$\Delta = 3^\circ 14' 18''$
 $R = 2109.86'$
 $L = 119.25'$
 $C = 162^\circ 24' 37''$
 $119.23'$


LEGEND

- Rebar with 3214 Alum. Cap Set
- Rebar with Alum. Cap Found
- Rebar with 3498 Alum. Cap Found
- Rebar with 2884 YPC Found
- Rebar with PVC Cap Found
- Rebar with 2491 YPC Found
- Rebar with 3214 Alum. Cap Found
- 1" Iron Pipe Found
- Railroad Spike Found

- C.L. of Railroad Tracks
- Barbed Wire Fence
- Railroad Right of Way
- Section Line
- 1/4 Line
- 1/16 Line

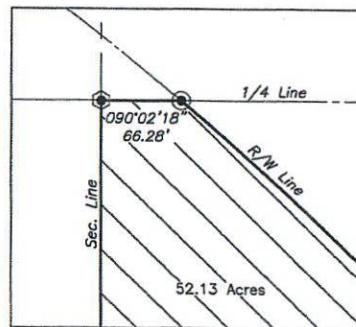

INSET 'A'
INSET SCALE 1"=100'

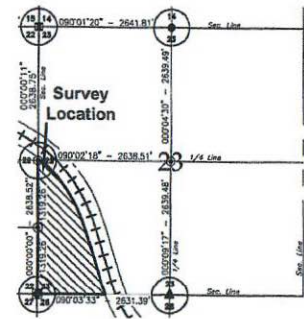

LOCATION MAP
Not To Scale

LEGAL DESCRIPTION

The Southwest Quarter (SW1/4) of Section 23, Township 140 North, Range 106 West of the 5th Principal Meridian, Golden Valley County, North Dakota lying Southwesterly of the BNSF Railroad Right of Way of said Section 23 described as; Beginning at the southwest corner of the Southwest Quarter; thence northerly along the west line of said Southwest Quarter on an azimuth of $000^\circ 00' 00''$ a distance of 2638.52 feet to the northwest corner of said Southwest Quarter; thence along the north line of said Southwest Quarter on an azimuth of $090^\circ 02' 18''$ a distance of 66.28 feet to the southerly right of way of the BNSF Railroad; thence southeasterly a distance of 1512.08 feet along the BNSF Railroad right of way on a non-tangential curve to the right having a radius of 2664.79 feet and a central angle of $32^\circ 30' 40''$; thence continuing along the BNSF right of way on an azimuth of $162^\circ 22' 20''$ a distance of 1350.58 feet; thence continuing on the BNSF right of way southeasterly a distance of 119.25 feet on a tangential curve to the left having a radius of 2109.86 feet and a central angle of $3^\circ 14' 18''$ to the south line of said Southwest Quarter; thence along the south line of said Southwest Quarter on an azimuth of $270^\circ 03' 33''$ a distance of 1342.27 feet to the POINT OF BEGINNING.

Said tract contains 52.13 acres.

I, William J. Haddick, A Professional Land Surveyor, N.D. PLS No. 6294, do hereby certify that the survey plat shown hereon was made by me, or under my direction, from notes made in the field, and the same is true and correct to the best of my knowledge and belief. The field survey was performed by Mathias Krebs on January 8, 2013.

William J. Haddick, Professional Land Surveyor
 N.D. PLS No. 6294
 Date 1-24-2013



New 4		M-1045, Pgs 9-15	
BOUNDARY SURVEY		SHEET NO. 1	
WILLISTON BASIN MANAGEMENT		TODDLE, UTAH	
KLJ		SW1/4 OF SECTION 23	
		T140N, R.106W,	
		GOLDEN VALLEY COUNTY, ND	
DATE BY	DATE BY	PROJECT NO.	DATE
1/24/2013	1/24/2013	3013100	1/22/2013

Parcel 6

(C)