



THIS BLOCK IS RESERVED FOR THE OFFICE
OF THE CLERK OF SUPERIOR COURT

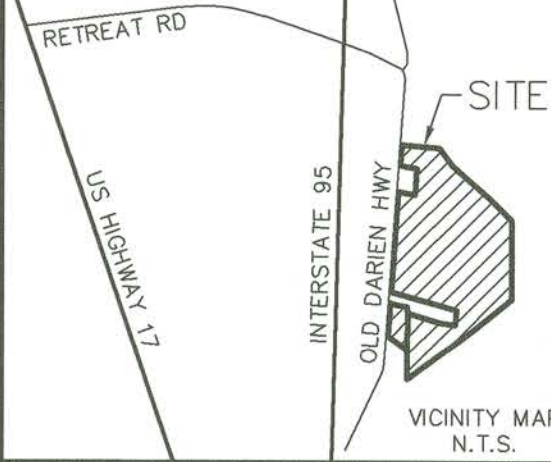

Parcel Line Table		
Line #	Length	Direction
L1	134.36	S70° 32' 35"E
L2	210.03	S79° 19' 30"E
L3	117.58	S8° 19' 14"E
L4	305.44	S82° 45' 51"E
L5	292.62	N4° 04' 56"E
L6	334.73	S80° 13' 30"E
L7	334.75	N80° 13' 30"W

INTERSTATE 95 (R/W VARIES)

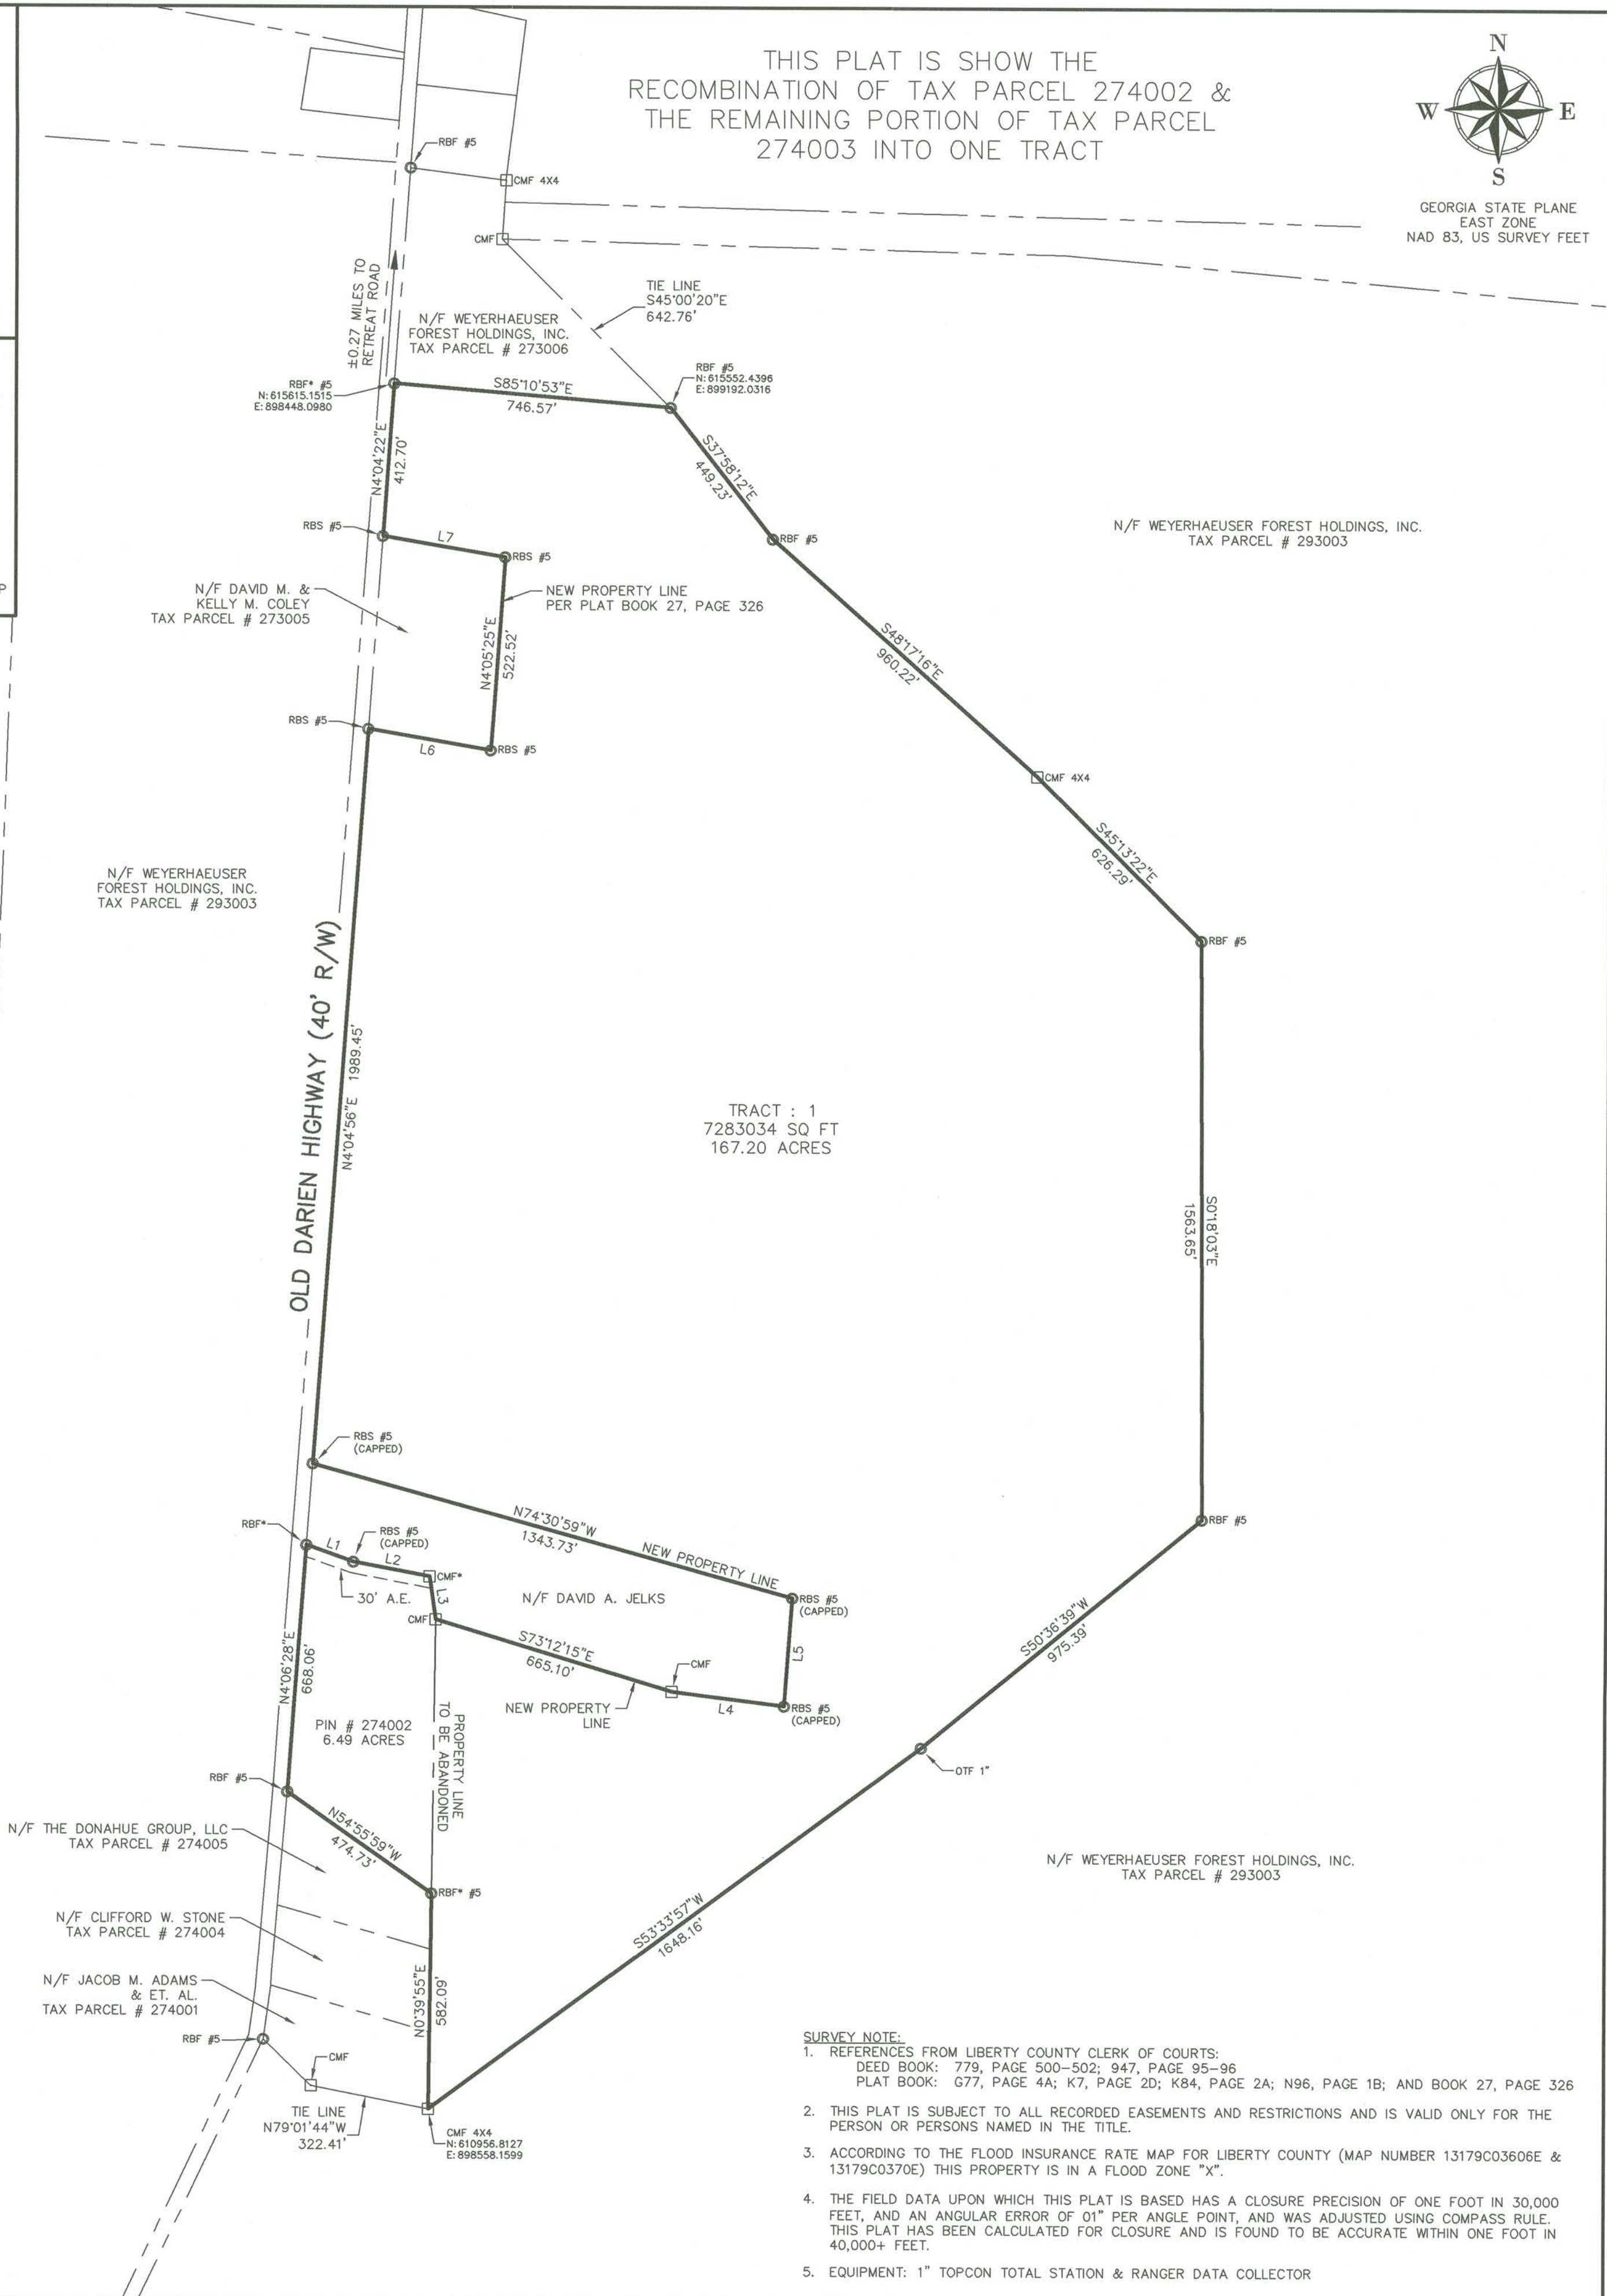

SURVEYOR CERTIFICATION

AS REQUIRED BY SUBSECTION (d) OF O.C.G.A. SECTION 15-6-67, THIS PLAT HAS BEEN
PREPARED BY A LAND SURVEYOR AND APPROVED BY ALL APPLICABLE LOCAL
JURISDICTIONS FOR RECORDING AS EVIDENCED BY APPROVAL CERTIFICATES, SIGNATURES,
STAMPS, OR STATEMENTS HERON. SUCH APPROVALS OR AFFIRMATIONS SHOULD BE
CONFIRMED WITH THE APPROPRIATE GOVERNMENTAL BODIES BY AND PURCHASER OR
USER OF THIS PLAT AS TO INTENDED USE OF ANY PARCEL. FURTHERMORE, THE
UNDERSIGNED LAND SURVEYOR CERTIFIES THAT THIS PLAT COMPLIES WITH THE MINIMUM
TECHNICAL STANDARDS FOR PROPERTY SURVEY IN GEORGIA AS SET FORTH IN THE
RULES AND REGULATIONS OF THE GEORGIA BOARD OF REGISTRATION FOR
PROFESSIONAL ENGINEERS AND LAND SURVEYORS AND AS SET FORTH IN O.C.G.A.
SECTION 15-6-67.

JOSEPH C. RILEY, GA REG. L.S. LIC. NO. 3048

8 MAY 2025


DATE



LEGEND:

CMF CONCRETE MONUMENT FOUND
RBF REBAR FOUND
RBS #5 REBAR SET (CAPPED LSF #1309)
OTF OPEN TOP PIPE FOUND (1" PIPE)
* DENOTES DISTURBED MONUMENT

GRAPHIC SCALE

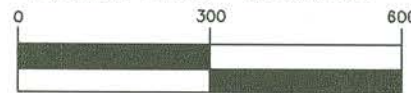

(IN FEET)

1 inch = 300 ft.

RECOMBINATION PLAT
FOR
DAVID A. JELKS
OLD DARIEN HIGHWAY
LIBERTY COUNTY, GEORGIA

T. R. Long Engineering, P.C.
114 North Commerce Street
Hinesville, Georgia 31313
(912) 368-5664
(912) 368-7206 Fax
LSF #1309

PORTIONS OF THE JELKS/ROGERS TRACT
LIBERTY COUNTY, GEORGIA
15th G.M. DISTRICT
PARENT TAX PARCEL: 274002 & 274003
PLAT DATE: MAY 8, 2025
FILE NUMBER: 2025-42
PAGE 1 OF 1