
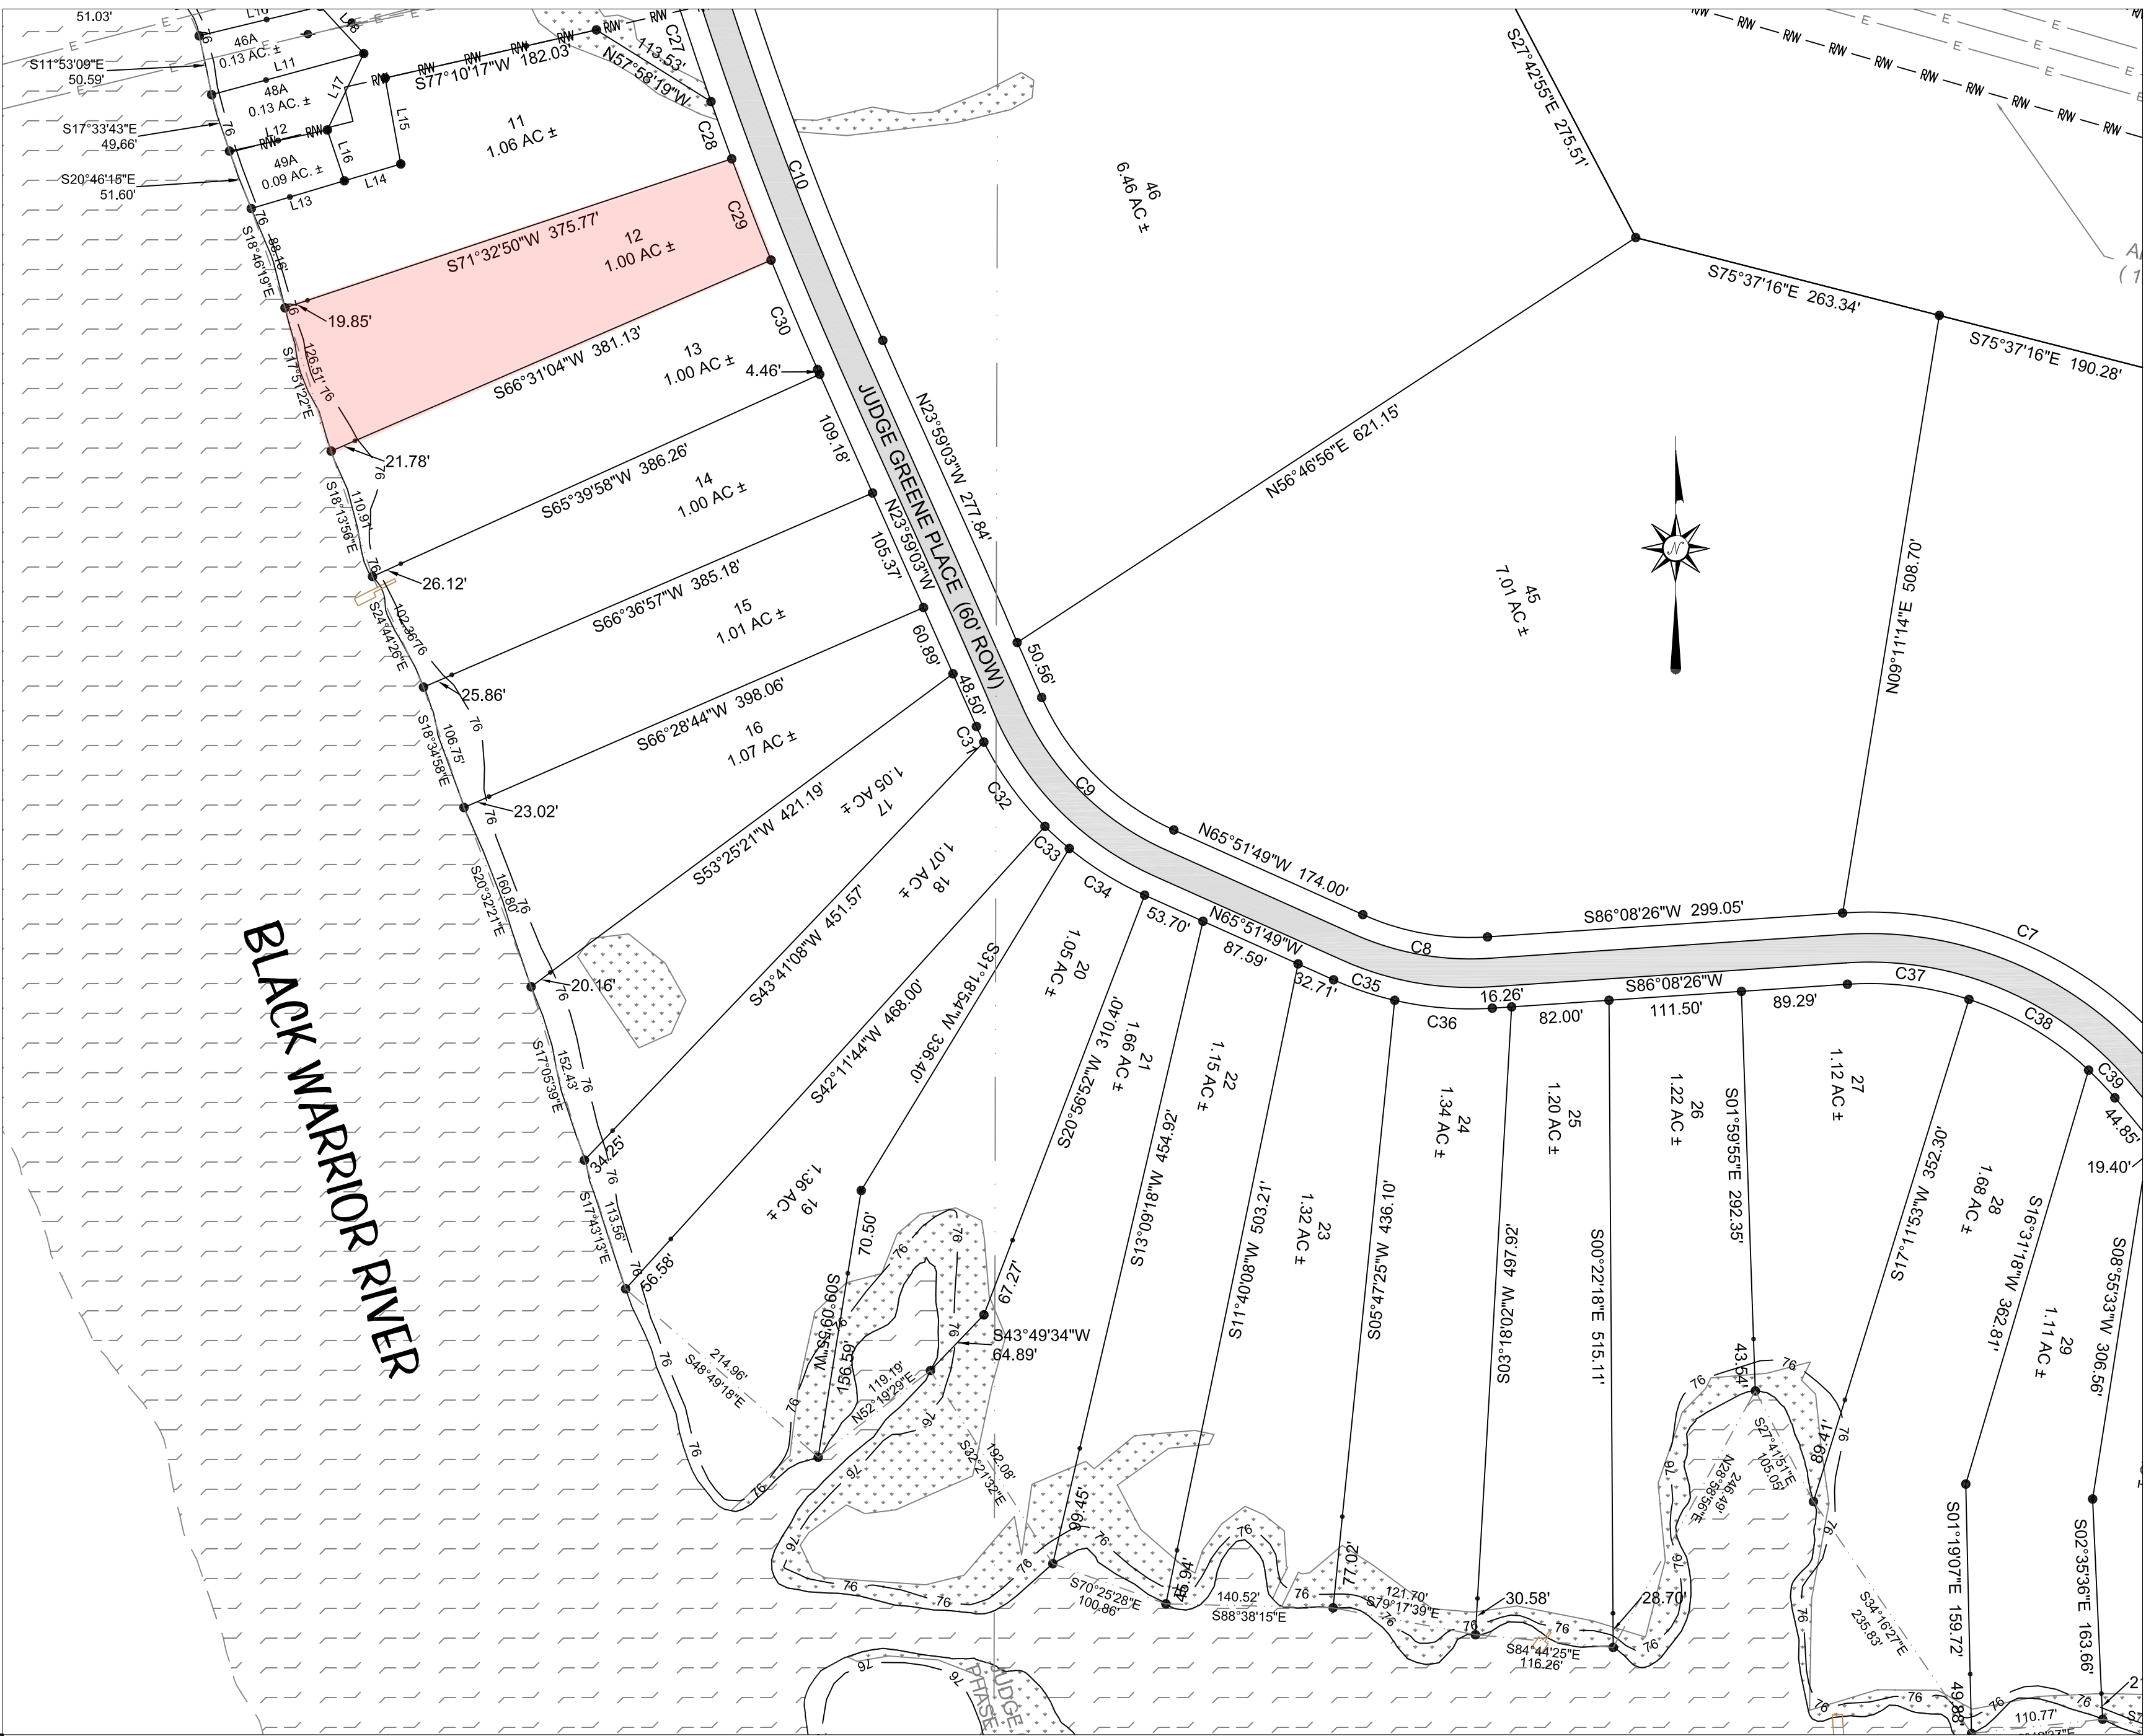


LEGEND

These standard symbols may be found in the drawing.

- FOUND CORNER
- SET CAPPED REBAR
- CONC. MONUMENT
- OPEN PIPE
- CAPPED PIPE
- ▼ IRON CONTROL
- POINT OF CURVATURE/POINT OF TANGENCY
- POWER POLE
- WATER METER
- DEED LINE/LOT LINE
- QUARTER LINE
- RW — RW — APCO RIGHT-OF-WAY (WIDTH VARIES)
- EL — ALL PURPOSE EASEMENT LINE
- EXISTING SHORELINE (ELEVATION 73')
- E — E EXISTING POWER LINE
- EXISTING WETLANDS
- POC POINT OF COMMENCEMENT
- POB POINT OF BEGINNING
- AC ACRES
- R/W RIGHT-OF-WAY
- SEC SECTION
- T TOWNSHIP
- R RANGE

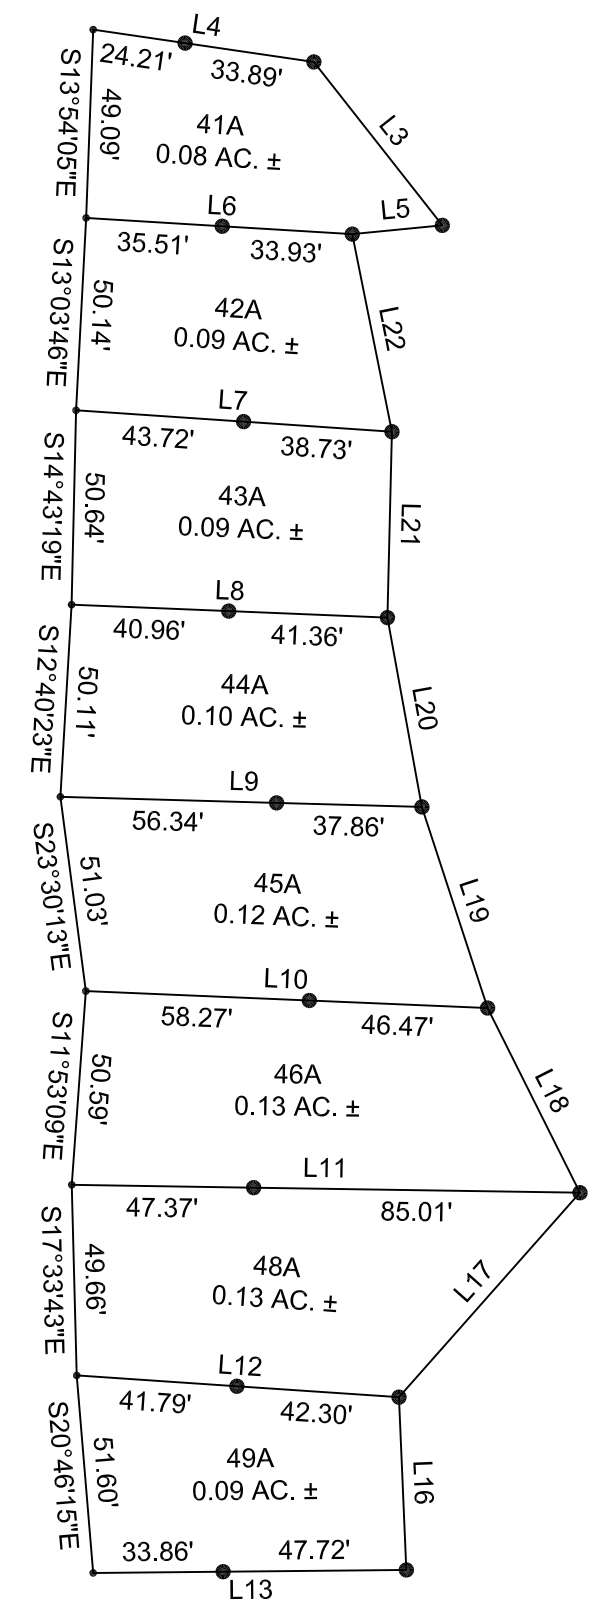

DSM
DESIGN GROUP, LLC
ENGINEERING / SURVEYING
1400 VIKING DRIVE
JASPER, ALABAMA 35501
TELEPHONE: (205) 221-6262



SOURCE OF INFORMATION USED:

DRAWN BY: J.D.M.

DATE: 05/24/2010

DWG. NAME: JUDGE GREEN.DWG

SCALE: 1" = 100'

APPROVED BY: JDM

DATE OF FIELD SURVEY: 05-10/2010

TYPE OF SURVEY: SUBDIVISION

MINIMUM CLOSURE: 1' : 5,000'

JUDGE GREENE PLACE SUBDIVISION (PHASE 1)
LOTS 1-49 AND 41A-49A
SEC. 23 & 24, T.19 N., R. 3 E., HALE COUNTY, ALABAMA

SHT. NO.

2
6