


SECTION 27, TOWNSHIP 20 NORTH, RANGE 23 EAST, DELAWARE COUNTY, OKLAHOMA, BEING MORE PARTICULARLY DESCRIBED AS FOLLOWS:

TRACT 1

BEGINNING AT A POINT N 89°52'41" W 597.94' FROM THE SE CORNER OF THE NE 1/4 NW 1/4 OF SAID SECTION 27; THENCE N 89°52'41" W 302.92'; THENCE N 00°06'39" E 32.37'; THENCE N 65°22'42" E 15' WITH A CHORD BEARING OF S 72°55'50" E, WITH A CHORD LENGTH OF 13.67', WITH A RADIUS OF 75'. THENCE N 89°52'39" E 5.02'; THENCE S 00°07'37" W 62.25'; which is the point of beginning, having a

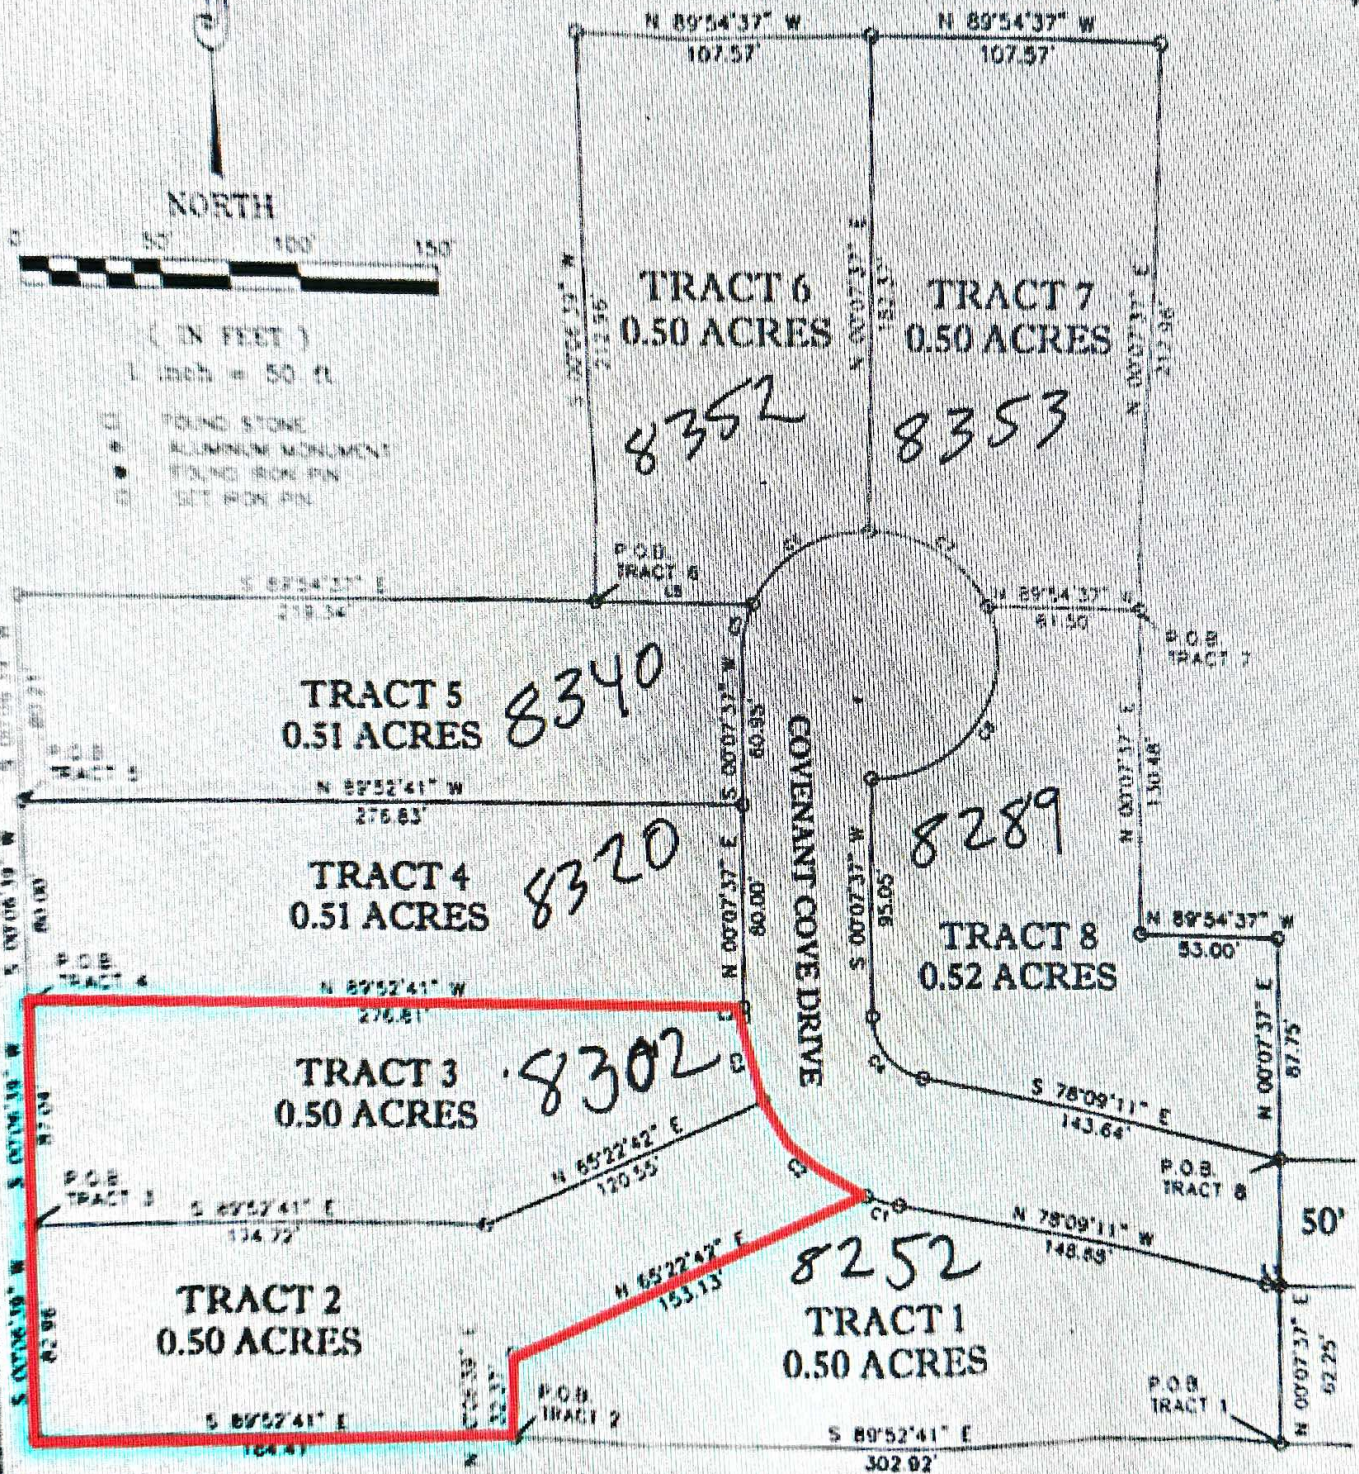

50' ACCESS EASEMENT

A 50' ACCESS EASEMENT THROUGH PART OF THE NE 1/4 OF THE NW 1/4 OF SECTION 27, T-20-N, R-23-E, DELAWARE COUNTY, OKLAHOMA, DESCRIBED AS BEGINNING AT POINT N 89°52'41" W 370.86' AND N 00°07'37" E 62.25'; THENCE S 89°52'45" W 232.31'; THENCE N 7°148.88'; THENCE WITH A CURVE TURNING TO THE RIGHT WITH AN ARC LENGTH OF 102.47', WITH A RADIUS OF 75.00', WITH A CHORD OF N 38°00'47" W, WITH A CHORD LENGTH OF 94.68'; THENCE N 00°07'37" E 148.02'; THENCE WITH A CURVE TURNING TO THE RIGHT WITH AN ARC LENGTH OF 235.66', WITH A RADIUS OF 50.00', THENCE S 00°07'37" W 95.05'; THENCE WITH A CURVE TURNING TO THE LEFT WITH AN ARC LENGTH OF 34.16', WITH A RADIUS OF 25.00', WITH A CHORD BEARING OF S 38°00'47" E, WITH A CHORD LENGTH OF 31.56'; THENCE E 143.64'; THENCE N 89°52'45" E 211.56'; THENCE S 07°24'06" E 18.90'; THENCE S 22°52'44" E 33.89'; which is the point of beginning, having an area of 0.001 ACRES