


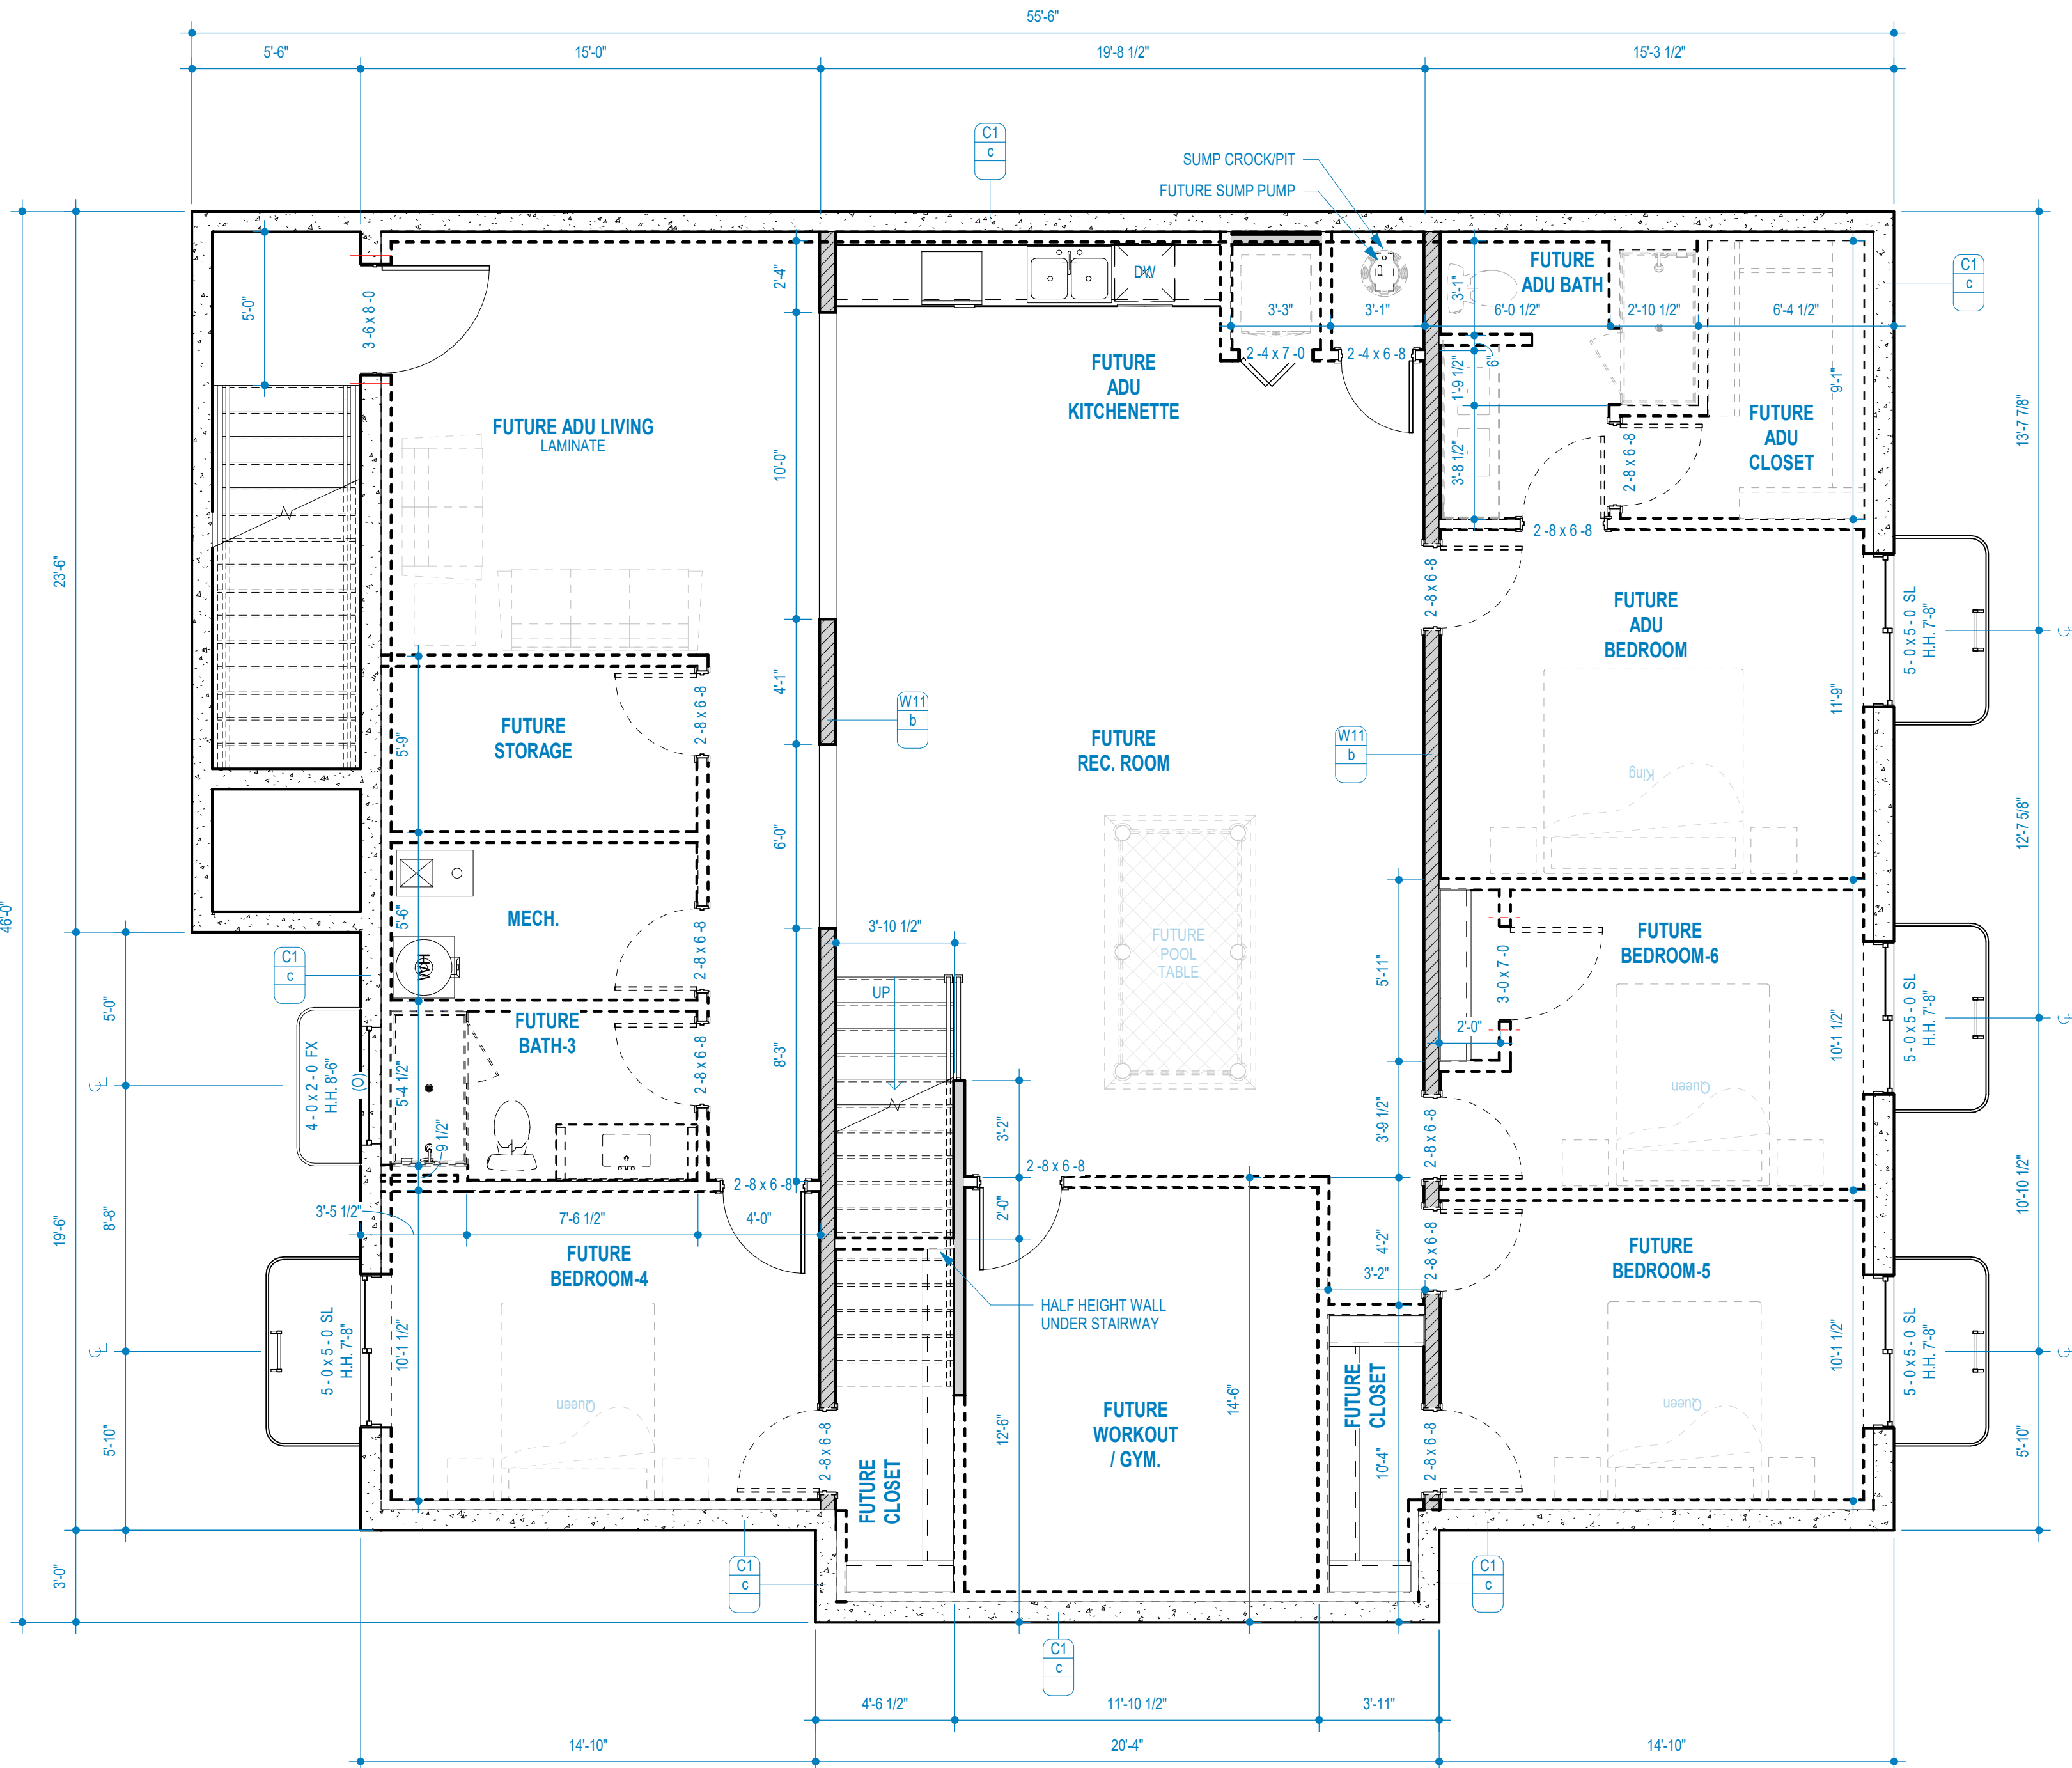

1 LEVEL 0 - FLOOR PLAN
1/4" = 1'-0"

FLOOR PLAN GENERAL NOTES

1. ALL DIMENSIONS ARE TO INTERIOR FACE-OF-STUD (F.O.S.) UNLESS NOTED OTHERWISE.
2. CEILING HEIGHTS MEASURED FROM PLYWOOD OR CONCRETE - SEE SECTIONS
3. REFER TO ENLARGED PLANS FOR ALL UNIT DIMENSIONS, WINDOW TYPES, DOORS AND WALLS.
4. REFER TO ENLARGED PLANS FOR ALL DECKS/PATIOS.
5. COORDINATE WITH ALL ENLARGED PLANS FOR ADDITIONAL INFORMATION AND DETAILS.
6. ALL TOPPING SLABS MUST BE POURED AFTER ROOF IS COMPLETE AND BUILDING IS DRIED IN.
7. SEE SHEET A002 FOR PROJECT GENERAL NOTES AND SHEET A003 FOR PROJECT KEYNOTES. REVIEW ALL NOTES PRIOR TO CONSTRUCTION.
8. COORDINATE WITH STRUCTURAL FRAMING PLANS AND SHEAR WALL PLANS FOR LOCATIONS OF COLUMNS, BEAMS, SHEAR WALLS, ETC.
9. COORDINATE WITH BUILDER/OWNER FOR ALL INTERIOR FINISHES
10. COORDINATE WITH ELECTRICAL DRAWINGS FOR ALL LIGHTING, POWER AND DATA REQUIREMENTS.
11. ALL EXTERIOR WALLS ARE ASSUMED TO BE 2X6 STUD WALLS UNLESS SHOWN/NOTED OTHERWISE.
12. ALL INTERIOR WALLS ARE ASSUMED TO BE 2X4 STUD WALLS UNLESS SHOWN/NOTED OTHERWISE.
13. ALL ROOF TRUSSES TO HAVE RAISED ENERGY HEEL CONSTRUCTION TO ALLOW FOR FULL DEPTH INSULATION OVER EXTERIOR WALLS (COORDINATE INSULATION REQUIREMENTS WITH RESCHECKS).

WINDOW CALLOUT LEGEND

TYPE	DESCRIPTION	HEIGHT	WIDTH	TYPE	HEAD HEIGHT FROM LEVEL	SPECIAL COMMENTS
FX	FIXED					
SH	SINGLE HUNG					
DH	DOUBLE HUNG					
SL	SLIDING					
CAS	CASEMENT					
COMMENT	DESCRIPTION					
(G)	GRIDS PER ELEVATION					
(O)	OBSCURED GLASS					
(R)	RECESSED					
(T)	TEMPERED GLASS					

WALL TAG LEGEND

REFER TO SHEET A601 FOR WALL TYPES

WALL MATERIAL TYPE	W1	WALL TYPE NUMBER (SEE WALL TYPES)
WOOD	a	
METAL	b	
MASONRY	c	
CONCRETE	d	

WALL MATERIAL TYPE	WOOD	METAL	MASONRY	CONCRETE
WOOD	W			
METAL		M		
MASONRY			B	
CONCRETE				C

WALL CORE THICKNESS	a	b	c	d	e
WOOD	2"x4"	2"x6"	2"x8"	(2)2"x4"	(2)2"x6"
METAL*	1.5"x3.5"	1.5"x5.5"	-	-	-
MASONRY	4"	6"	8"	10"	12"
CONCRETE	4"	6"	8"	10"	12"

MINIMUM WALL INSULATION	a	b	c
WOOD	R14		
METAL		R21	
MASONRY			R30


WALL HATCH LEGEND

HATCH PATTERN	DESCRIPTION
	CONCRETE FOUNDATION
	WOOD STUD WALL - 2x4
	WOOD STUD WALL - 2x6
	WOOD STUD WALL - 2x8
	WOOD STUD WALL - FIRE RATED - 2x4
	WOOD STUD WALL - FIRE RATED - 2x6

KEY NOTES: FLOOR PLANS

1. PROVIDE NECESSARY BLOCKING WITHIN WALL TO ALLOW FOR INSTALLATION OF HANGING TV
2. ATTIC ACCESS HATCH
3. FROSTLESS HOSE BIB

SEAL:

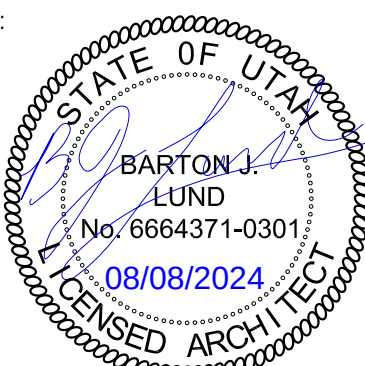

project:
SMITH CABIN

Lot #4 Daylight Estates, Bicknell,
Utah 84715

project no: 2344

date: 08/08/2024

revisions:

ARCHITECTURAL
PLANS

sheet:
BASEMENT
FLOOR PLANS

A101

SHEET SIZE: 24" x 36"