


Consolidated Subdivision Survey of Charleston, SC


LINE TABLE		
LINE	BEARING	DISTANCE
L1	S 58°26'08" W	120.45'
L2	S 35°03'37" W	100.12'
L3	S 11°56'53" W	58.78'
L4	S 02°09'29" E	54.74'
L5	S 32°12'00" E	84.75'
L6	S 47°01'21" E	86.26'
L7	S 60°43'24" E	78.54'
L8	S 78°32'01" E	72.11'
L9	S 82°07'11" E	53.84'
L10	S 46°45'47" E	49.55'
L11	S 10°15'18" E	59.15'
L12	S 33°13'47" W	69.29'
L13	S 55°07'16" W	116.05'
L14	S 50°50'45" W	99.33'
L15	S 59°06'43" W	70.60'
L16	S 67°33'33" W	63.91'
L17	N 79°33'17" W	40.26'
L18	N 46°43'40" W	31.61'
L19	N 05°48'06" W	40.95'
L20	N 27°52'27" E	69.93'
L21	N 21°00'52" E	50.63'
L22	N 02°44'58" W	38.21'
L23	N 42°21'17" W	47.14'
L24	N 88°13'59" W	48.26'
L25	S 79°58'08" W	62.75'
L26	S 87°15'30" W	63.56'
L27	N 89°21'23" W	72.40'
L28	N 80°01'38" W	72.79'
L29	N 59°45'05" W	107.03'
L30	N 65°00'14" W	139.63'
L31	N 74°09'35" W	84.99'
L32	N 87°30'41" W	99.13'
L33	S 87°17'20" W	113.44'
L34	S 86°03'13" W	123.78'
L35	S 87°58'36" W	90.18'
L36	N 87°35'45" W	81.64'
L37	N 82°09'39" W	67.08'
L38	N 61°55'53" W	77.39'
L39	N 79°08'50" W	89.52'
L40	N 79°38'07" W	78.71'
L41	N 80°51'39" W	57.07'
L42	S 89°06'02" W	46.38'
L43	S 52°32'22" W	29.54'
L44	S 17°21'54" W	39.91'
L45	S 12°04'26" E	44.38'
L46	S 05°49'22" E	42.56'
L47	S 33°06'33" W	44.20'
L48	S 65°44'51" W	66.65'
L49	S 84°26'37" W	57.01'
L50	N 85°32'00" W	47.00'
L51	N 66°54'07" W	60.40'
L52	N 54°57'10" W	77.08'
L53	N 58°42'56" W	70.98'
L54	N 73°25'52" W	56.67'
L55	S 71°17'51" W	52.60'
L56	S 23°58'20" W	62.79'
L57	S 18°08'39" W	90.00'
L58	S 03°35'14" W	92.93'
L59	S 06°37'43" E	86.71'
L60	S 09°44'39" W	109.36'
L61	S 19°39'36" W	75.95'
L62	S 31°57'44" W	53.73'
L63	N 78°12'38" W	25.77'
L64	N 55°24'04" W	145.13'
L65	N 58°30'25" W	107.28'
L66	N 64°00'08" W	48.00'
L67	S 83°38'12" W	42.15'
L68	S 44°10'55" W	58.75'
L69	S 41°40'53" W	53.44'
L70	S 46°13'53" W	51.55'
L71	S 58°40'45" W	70.40'
L72	S 67°23'44" W	96.17'
L73	S 87°34'55" W	58.35'
L74	N 78°27'03" W	41.77'
L75	N 68°37'20" W	61.23'
L76	S 78°58'42" W	54.37'
L77	S 65°32'27" W	64.62'
L78	S 53°41'54" W	88.48'
L79	S 49°05'18" W	118.93'
L80	S 35°47'02" W	85.55'
L81	S 30°10'54" W	84.95'
L82	S 58°15'55" W	43.10'
L83	S 62°35'57" W	39.14'
L84	S 30°11'59" W	59.98'
L85	S 11°02'03" W	63.10'
L86	S 26°44'58" E	63.38'
L87	S 33°47'00" E	60.15'
L88	S 06°21'48" E	46.57'
L89	S 33°07'52" W	47.34'
L90	S 57°53'46" W	24.96'
L91	S 89°32'34" W	35.11'
L92	S 61°10'47" W	32.58'
L93	S 23°11'25" W	44.76'
L94	S 16°54'56" W	37.58'
L95	S 37°05'18" W	42.03'
L96	S 71°30'00" W	38.19'
L97	S 78°50'00" W	47.94'
L98	S 71°24'42" W	49.29'
L99	S 57°31'55" W	44.71'
L100	S 22°33'47" W	52.29'
L101	S 01°29'24" W	70.51'
L102	S 12°48'18" E	75.14'
L103	S 17°58'44" E	73.77'
L104	S 20°48'09" E	69.23'
L105	S 46°26'48" E	52.99'
L106	S 60°49'32" E	55.25'
L107	S 51°43'28" E	45.14'
L108	S 05°50'16" E	43.78'
L109	S 12°53'46" W	35.30'
L110	S 04°33'34" W	23.30'

CURVE TABLE					
CURVE	RADIUS	LENGTH	TANGENT	CHORD	BEARING
C1	665.68'	83.21'	41.66'	83.16'	N 04°35'46" E
C2	1335.74'	395.06'	198.98'	393.62'	N 16°39'01" E
C3	498.67'	357.22'	186.63'	349.66'	S 04°38'34" W
C4	835.66'	330.85'	167.62'	328.69'	S 27°10'46" E
C5	769.66'	304.72'	154.38'	302.73'	S 27°10'46" E
C6	433.67'	310.03'	161.97'	303.47'	S 04°38'34" W
C7	1401.74'	414.58'	208.82'	413.07'	N 16°39'01" E
C8	731.68'	220.54'	111.11'	219.70'	N 00°27'27" W
C9	665.68'	80.81'	42.97'	80.75'	N 05°23'57" W
C10	11598.75'	1301.50'	651.43'	1300.81'	N 73°32'13" E
C11	11598.75'	378.30'	189.17'	378.28'	N 73°32'13" E

LINE TABLE		
LINE	BEARING	DISTANCE
L111	S 49°41'42" E	29.25'
L112	S 57°55'34" E	32.29'
L113	S 41°58'27" E	36.54'
L114	S 10°28'56" E	33.81'
L115	S 13°04'36" W	36.19'
L116	S 47°25'04" W	35.33'
L117	S 66°14'02" W	84.26'
L118	S 71°43'05" W	67.05'
L119	N 34°18'50" W	36.33'
L120	S 84°12'48" W	34.43'
L121	S 50°36'58" W	51.49'
L122	S 68°57'08" W	65.53'
L123	S 34°46'06" W	64.84'
L124	N 78°51'31" W	43.11'
L125	N 65°24'25" W	89.38'
L126	S 73°08'11" W	135.41'
L127	S 18°48'02" W	101.63'
L128	S 15°34'55" W	72.04'
L129	S 07°25'11" W	31.57'
L130	S 19°48'04" W	119.70'
L131	N 45°46'15" W	62.72'
L132	N 46°01'14" W	209.65'
L133	N 47°57'21" W	201.53'
L134	S 25°07'24" W	274.88'
L135	S 25°07'24" W	274.88'
L136	S 09°05'32" E	88.37'
L137	N 09°05'32" E	88.53'
L138	N 70°14'52" E	30.38'
L139	S 64°43'05" W	19.98'
L140	S 15°16'55" E	174.56'
L141	S 89°28'06" W	21.77'
L142	S 06°21'48" E	217.57'
L143	S 13°04'23" E	219.86'
L144	S 17°52'36" E	255.30'
L145	S 22°42'22" E	272.20'
L146	S 28°59'28" E	222.25'
L147	S 40°46'40" E	176.16'
L148	S 34°13'07" E	189.33'
L149	S 48°17'48" E	191.03'
L150	S 50°15'57" E	222.31'
L151	S 63°19'29" E	264.34'
L152	S 62°02'13" E	240.62'
L153	S 54°53'20" E	240.04'
L154	S 48°28'24" E	264.62'
L155	S 39°18'31" E	282.72'
L156	S 34°32'50" E	266.69'
L157	S 29°15'34" E	249.70'
L158	S 27°48'25" E	191.07'
L159	S 24°37'43" E	171.64'
L160	S 24°21'18" E	131.27'
L161	S 27°50'43" E	122.20'
L162	N 28°14'05" W	220.53'
L163	N 31°59'05" W	656.00'
L164	S 28°24'03" E	399.74'
L165	S 28°49'46" E	629.83'
L166	S 28°49'46" E	624.89'
L167	S 29°24'03" E	398.92'
L168	N 31°59'05" W	856.31'
L169	N 28°14'05" W	228.32'

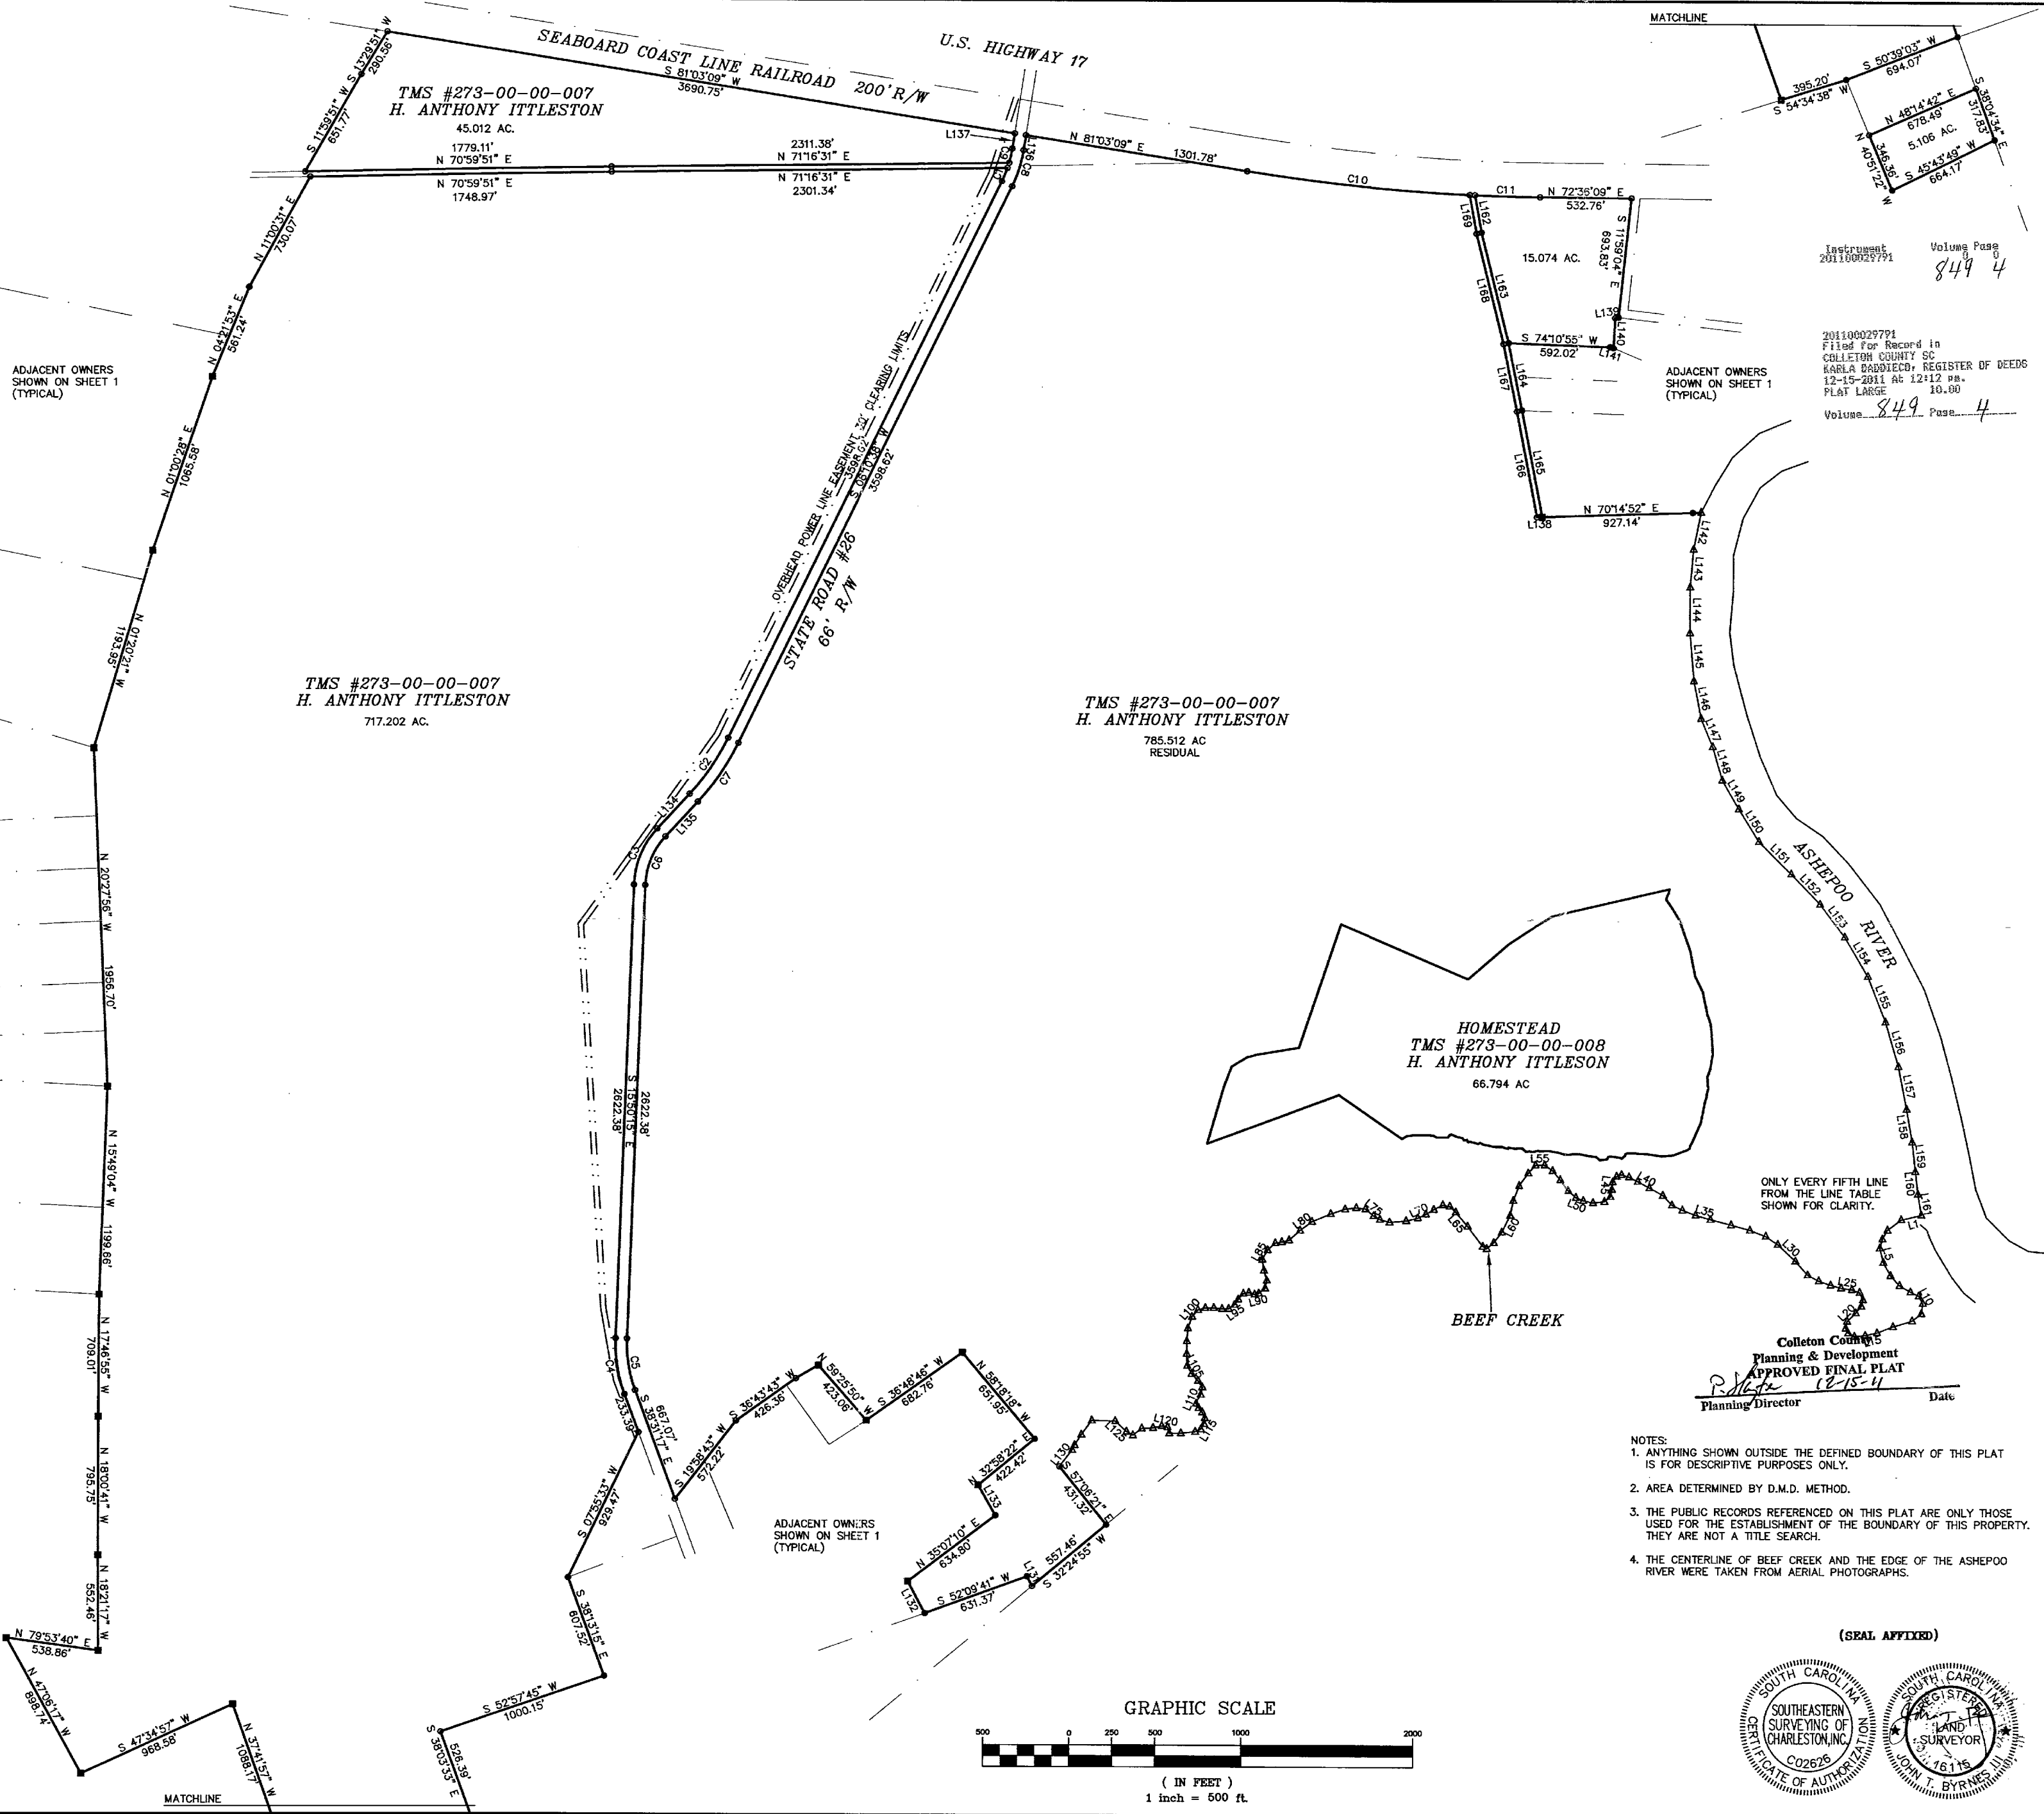

- NOTES:
1. ANYTHING SHOWN OUTSIDE THE BOUNDARY OF THIS PLAT IS FOR DESCRIPTIVE PURPOSES ONLY.
 2. AREA DETERMINED BY D.M.D. METHOD.
 3. THE PUBLIC RECORDS REFERENCED ON THIS PLAT ARE ONLY THOSE USED FOR THE ESTABLISHMENT OF THE BOUNDARY OF THIS PROPERTY. THEY ARE NOT A TITLE SEARCH.
 4. THE CENTERLINE OF BEEF CREEK AND THE EDGE OF THE ASHEPOO RIVER WERE TAKEN FROM AERIAL PHOTOGRAPHS.

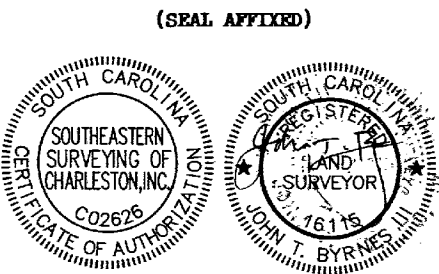

NO.	DATE	DESCRIPTION	BY
1	12-7-2011	ADD GARDEN SPOT, SHED, PUMP HOUSE ETC.	

SS Southeastern Surveying
OF CHARLESTON, INC.
1035-B RIVENS ROAD, CHARLESTON, SC 29407
843-795-8330 FAX 795-2007 www.sss-sc.com

A BOUNDARY LINE ADJUSTMENT PLAT OF
HOMESTEAD POCO SABO PLANTATION
OWNED BY H. ANTHONY ITTLESON
LOCATED IN LOWMEDES TOWNSHIP
COLLETON COUNTY, SOUTH CAROLINA

DATE: 12-5-2011
DRAWN: JTB
CHECK: JTB
CC: MJC
JOB: 94047
DWG: 94047 CONS EASE
SHEET: 2 OF 2