


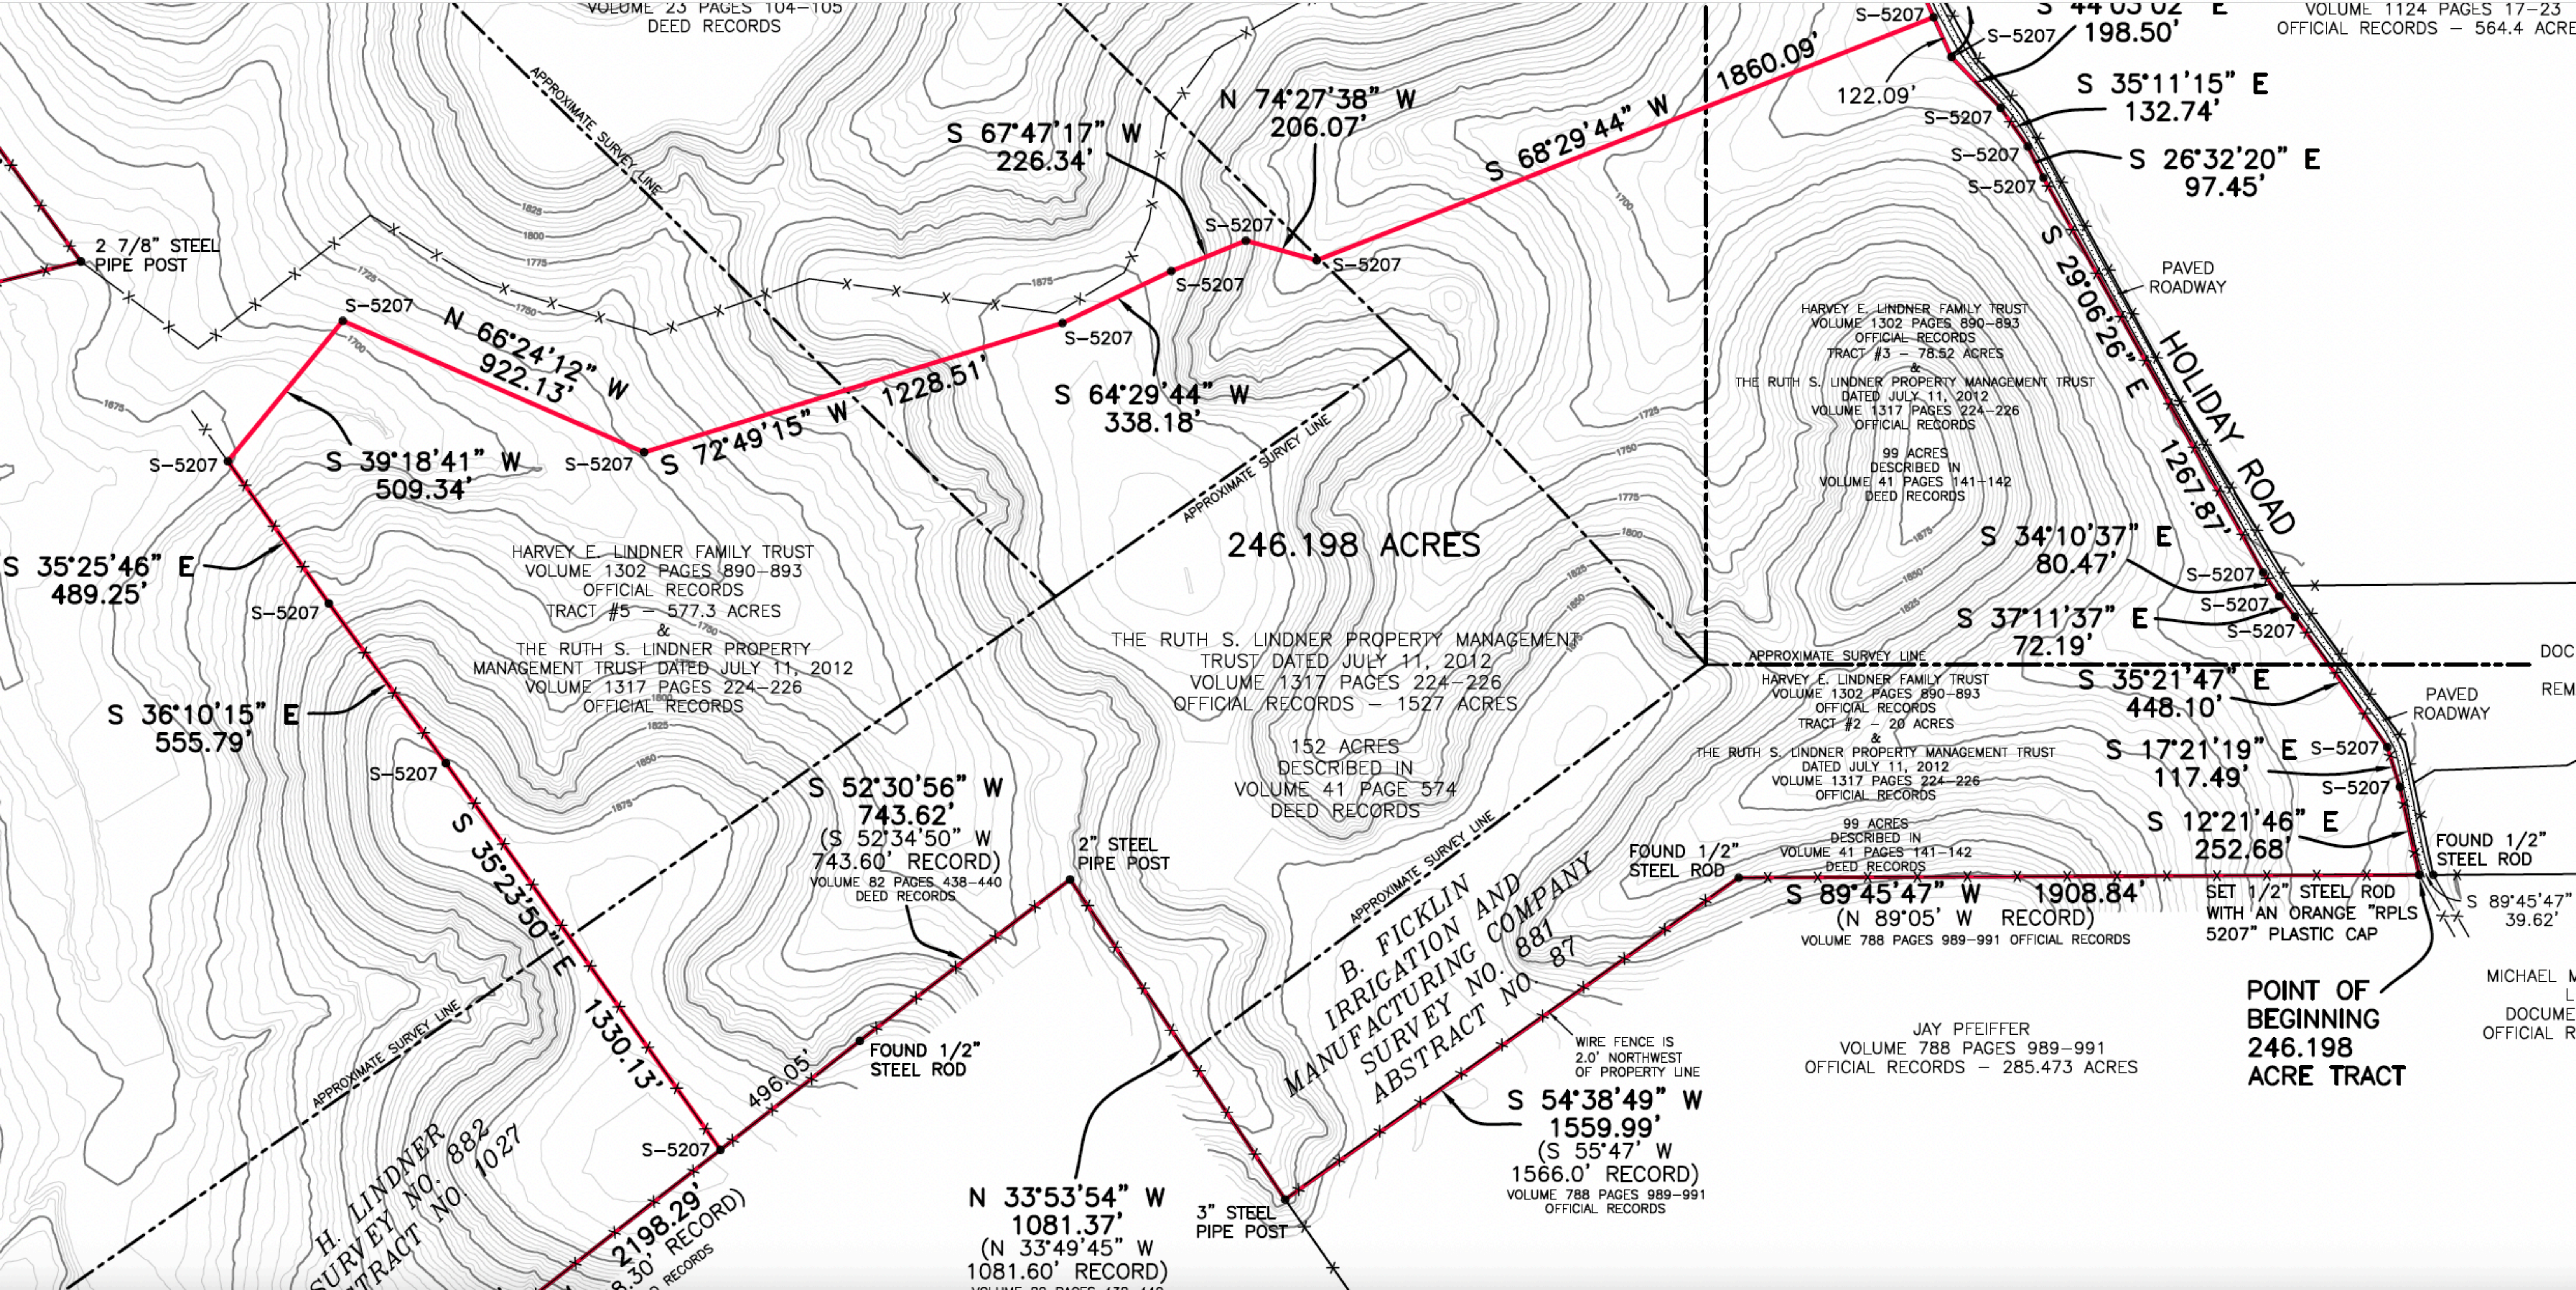

VOLUME 23 PAGES 104-105
DEED RECORDS

VOLUME 1124 PAGES 17-23
OFFICIAL RECORDS - 564.4 ACRES

2 7/8" STEEL
PIPE POST

S-5207
N 66°24'12" W
922.13'

S 35°25'46" E
489.25'

S 36°10'15" E
555.79'

H. LINDNER
SURVEY NO. 882
TRACT NO. 1027

HARVEY E. LINDNER FAMILY TRUST
VOLUME 1302 PAGES 890-893
OFFICIAL RECORDS
TRACT #5 - 577.3 ACRES
&
THE RUTH S. LINDNER PROPERTY
MANAGEMENT TRUST DATED JULY 11, 2012
VOLUME 1317 PAGES 224-226
OFFICIAL RECORDS

S 52°30'56" W
743.62'
(S 52°34'50" W
743.60' RECORD)
VOLUME 82 PAGES 438-440
DEED RECORDS

FOUND 1/2"
STEEL ROD

N 33°53'54" W
1081.37'
(N 33°49'45" W
1081.60' RECORD)
VOLUME 82 PAGES 438-440
DEED RECORDS

246.198 ACRES

THE RUTH S. LINDNER PROPERTY MANAGEMENT
TRUST DATED JULY 11, 2012
VOLUME 1317 PAGES 224-226
OFFICIAL RECORDS - 1527 ACRES

152 ACRES
DESCRIBED IN
VOLUME 41 PAGE 574
DEED RECORDS

B. FICKLIN
IRRIGATION AND
MANUFACTURING COMPANY
SURVEY NO. 881
ABSTRACT NO. 87

S 54°38'49" W
1559.99'
(S 55°47' W
1566.0' RECORD)
VOLUME 788 PAGES 989-991
OFFICIAL RECORDS

WIRE FENCE IS
2.0' NORTHWEST
OF PROPERTY LINE

FOUND 1/2"
STEEL ROD

S 89°45'47" W
1908.84'
(N 89°05' W RECORD)
VOLUME 788 PAGES 989-991
OFFICIAL RECORDS

JAY PFEIFFER
VOLUME 788 PAGES 989-991
OFFICIAL RECORDS - 285.473 ACRES

POINT OF
BEGINNING
246.198
ACRE TRACT

MICHAEL M
L
DOCUME
OFFICIAL R

HARVEY E. LINDNER FAMILY TRUST
VOLUME 1302 PAGES 890-893
OFFICIAL RECORDS
TRACT #3 - 78.52 ACRES
&
THE RUTH S. LINDNER PROPERTY MANAGEMENT TRUST
DATED JULY 11, 2012
VOLUME 1317 PAGES 224-226
OFFICIAL RECORDS
99 ACRES
DESCRIBED IN
VOLUME 41 PAGES 141-142
DEED RECORDS

HARVEY E. LINDNER FAMILY TRUST
VOLUME 1302 PAGES 890-893
OFFICIAL RECORDS
TRACT #2 - 20 ACRES
&
THE RUTH S. LINDNER PROPERTY MANAGEMENT TRUST
DATED JULY 11, 2012
VOLUME 1317 PAGES 224-226
OFFICIAL RECORDS
99 ACRES
DESCRIBED IN
VOLUME 41 PAGES 141-142
DEED RECORDS

PAVED
ROADWAY

HOLIDAY ROAD

PAVED
ROADWAY

FOUND 1/2"
STEEL ROD

SET 1/2" STEEL ROD
WITH AN ORANGE "RPLS
5207" PLASTIC CAP

S 89°45'47" W
39.62'