


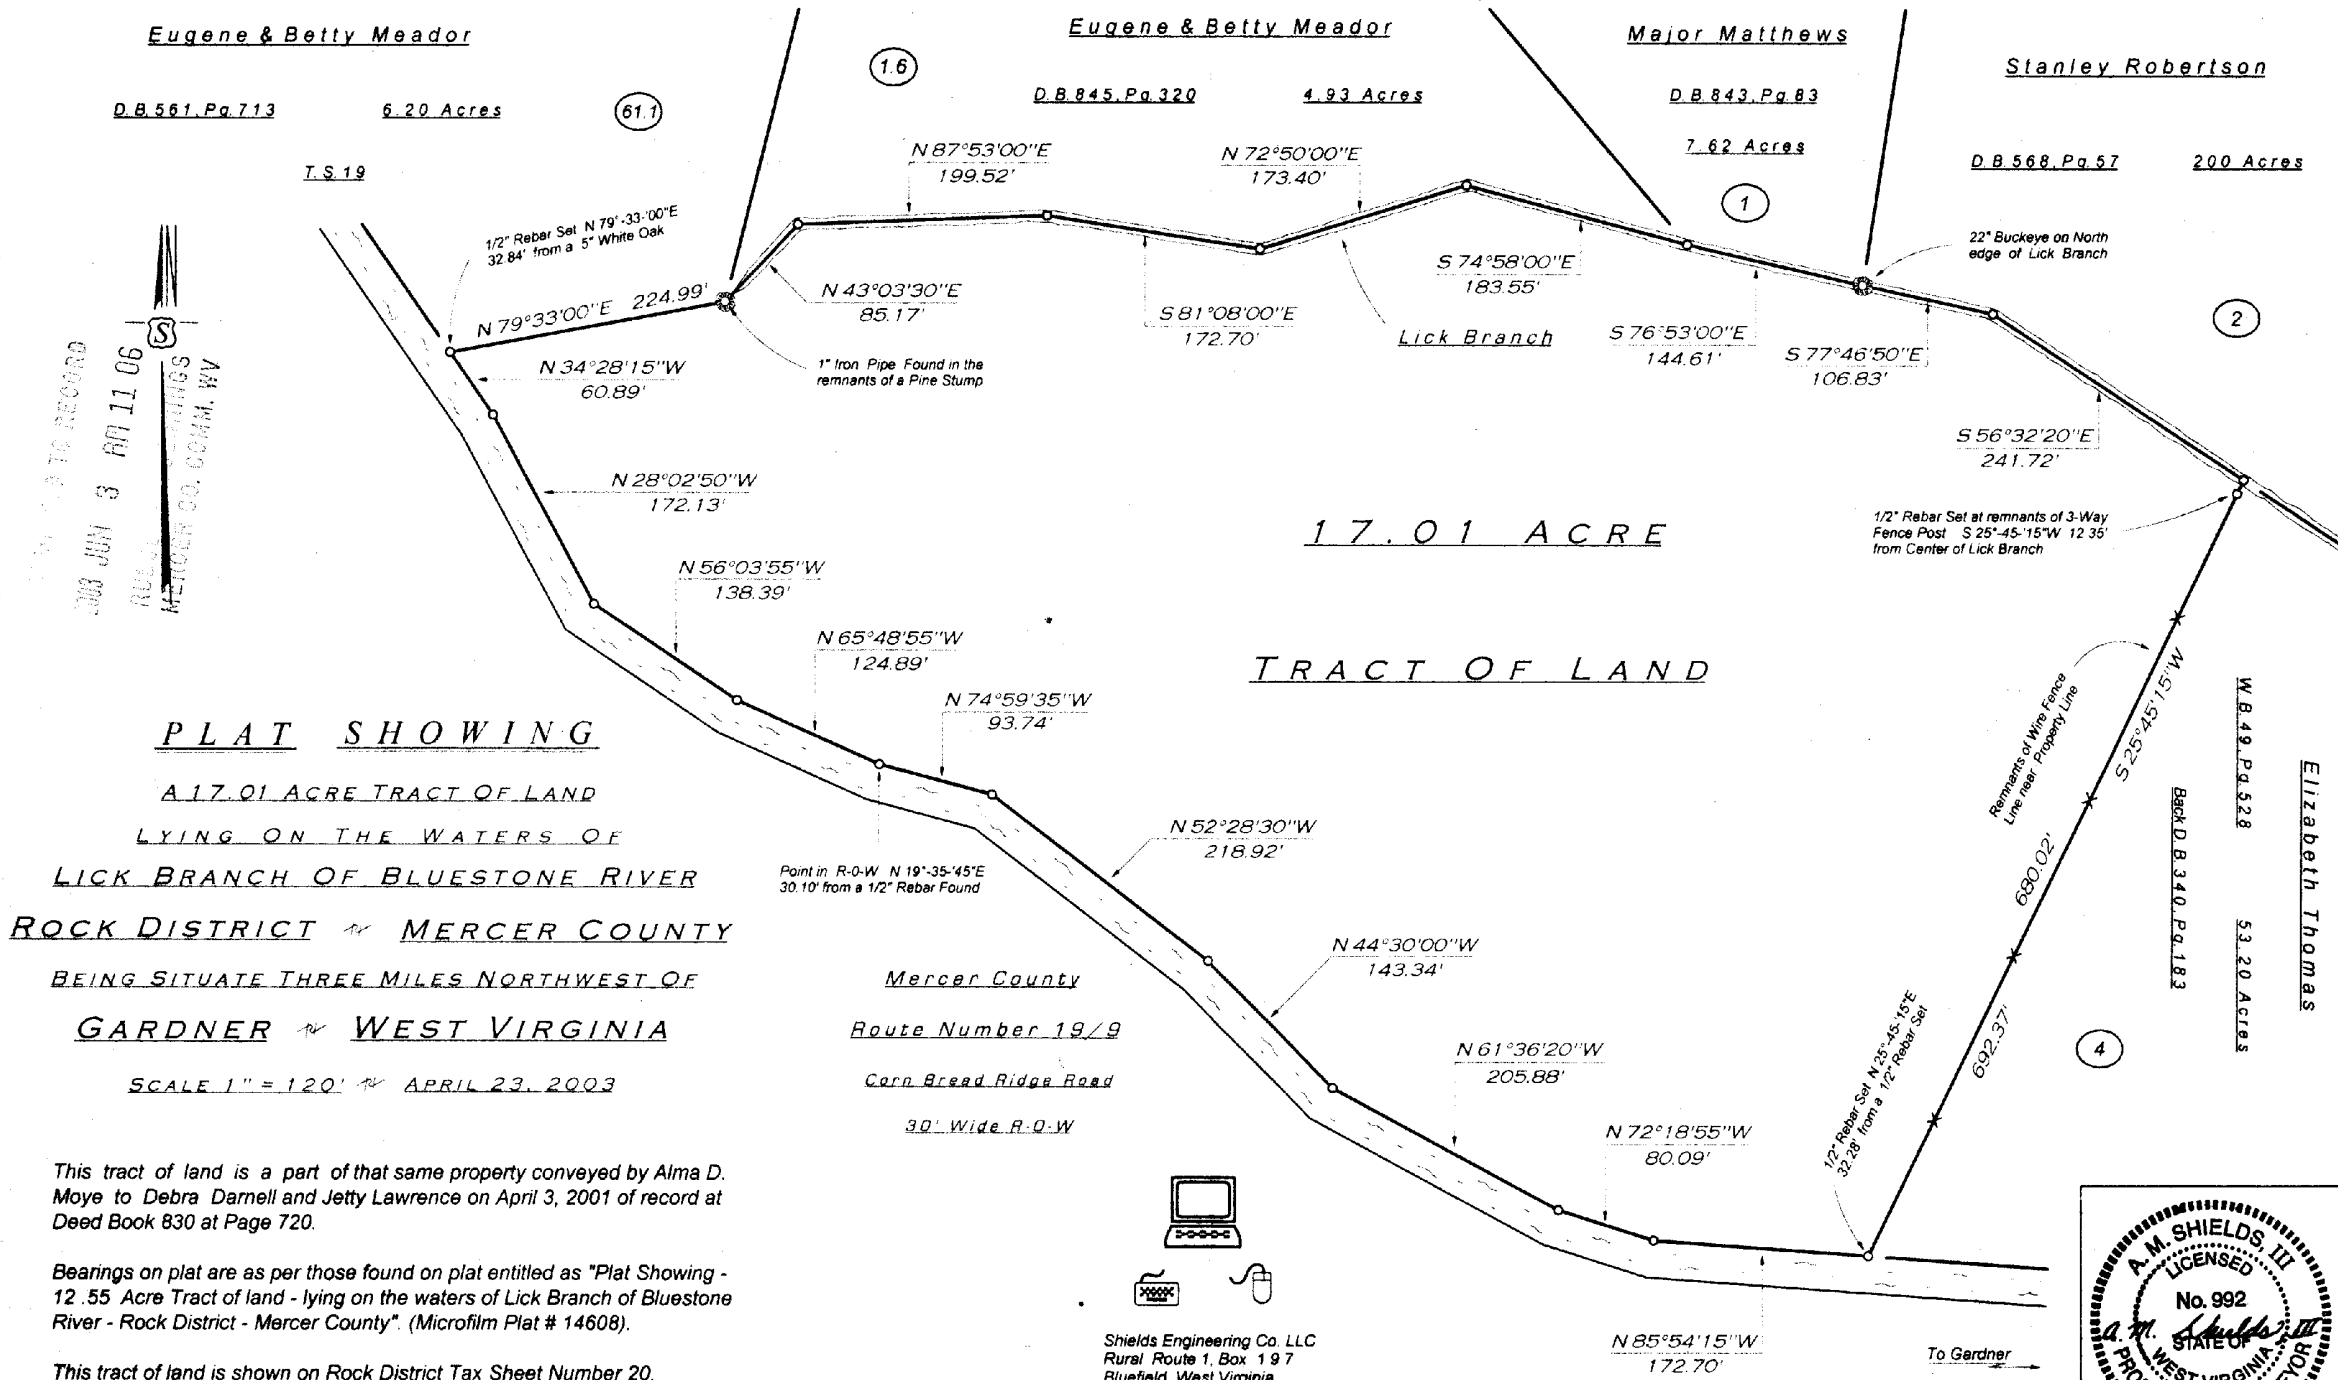

PLAT SHOWING
 A 17.01 ACRE TRACT OF LAND
 LYING ON THE WATERS OF
 LICK BRANCH OF BLUESTONE RIVER
 ROCK DISTRICT - MERCER COUNTY
 BEING SITUATE THREE MILES NORTHWEST OF
 GARDNER - WEST VIRGINIA
 SCALE 1" = 120' - APRIL 23, 2003

This tract of land is a part of that same property conveyed by Alma D. Moya to Debra Darnell and Jetty Lawrence on April 3, 2001 of record at Deed Book 830 at Page 720.

Bearings on plat are as per those found on plat entitled as "Plat Showing - 12.55 Acre Tract of land - lying on the waters of Lick Branch of Bluestone River - Rock District - Mercer County". (Microfilm Plat # 14608).

This tract of land is shown on Rock District Tax Sheet Number 20.

(xxx) ----- Denotes Tax Parcel Number.

Shields Engineering Co. LLC
 Rural Route 1, Box 197
 Bluefield, West Virginia
 Phone - 304-327-7936
 Fax # - 304-325-3018

This map previously attached to deed recorded in Deed Book 856 Page 772 is now #15018 in file Plat Record

