



<u>TRACT "A-2"</u>		
<u>5.04 ACRES</u>		
<u>PT-PT</u>	<u>BEARING</u>	<u>DISTANCE</u>
64--1672	S 52°07'14" W	34.97'
1672--62	S 52°07'14" W	774.72'
62--66	N 44°39'08" W	283.13'
66--1673	N 51°20'47" E	683.87'
1673--67	N 51°20'47" E	34.97'
67--68	S 63°12'00" E	95.26'
68--64	S 60°04'45" E	221.13'


TRACT "A-4" 5.04 ACRES		
PT-PT	BEARING	DISTANCE
73-1685	S 54°00'23" W	44.97'
1685-74	S 54°00'23" W	610.86'
74-502	N 44°34'09" W	321.62'
502-1690	N 03°35'28" E	168.37'
1690-1686	N 78°58'26" E	661.01'
1686-78	N 78°58'26" E	40.06'
78-80	S 08°00'25" E	74.33'
80-73	S 33°31'29" E	86.24'

<u>TRACT "A-8"</u> <u>5.39 ACRES</u>		
<u>PT-PT</u>	<u>BEARING</u>	<u>DISTANCE</u>
26-1714	S 04°58'46" E	38.37'
1714-27	S 04°58'46" E	591.91'
27-86	N 84°26'42" W	94.43'
86-505	N 84°26'42" W	366.46'
505-601	N 02°15'52" E	469.71'
601-94	N 02°15'52" E	29.88'
94-96	N 82°20'16" E	47.07'
96-97	N 80°39'44" E	97.68'
97-98	N 77°04'54" E	75.90'
98-26	N 74°42'31" E	171.34'

AREA SUMMARY

TOTAL AREA: 56.71 ACRES

TOTAL # OF LOTS: 10

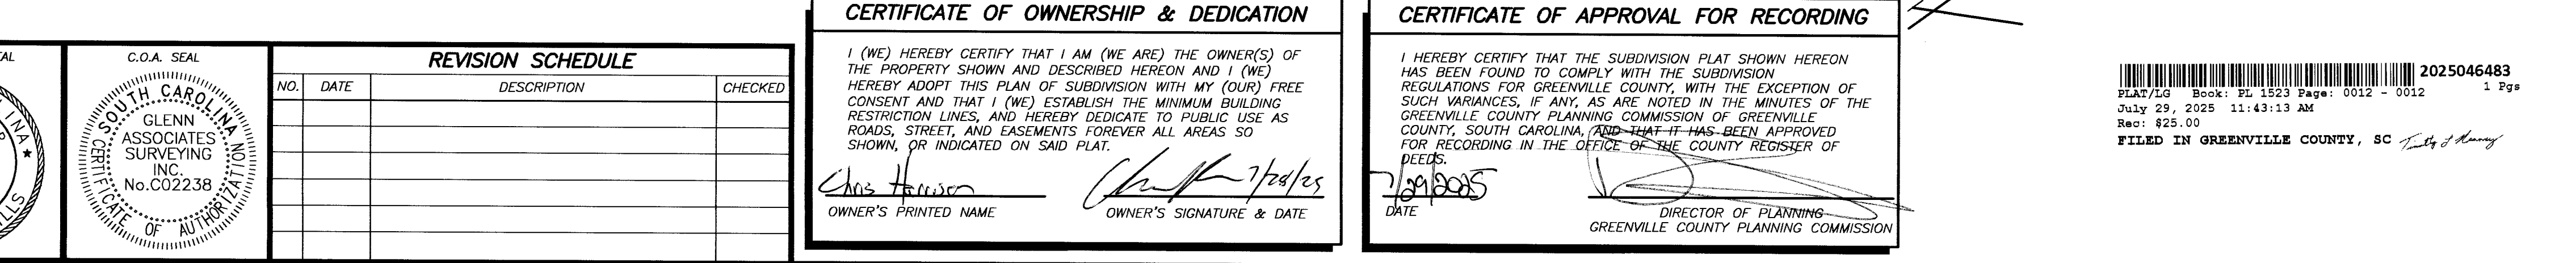

NOTE:
TRACT "B" AND TRACT "C" BEING THE SAME AS SHOWN ON PLAT
FOR DCMFV FARMS 24, LLC RECORDED AT BOOK 1518 PAGE 058.

17148-