


63

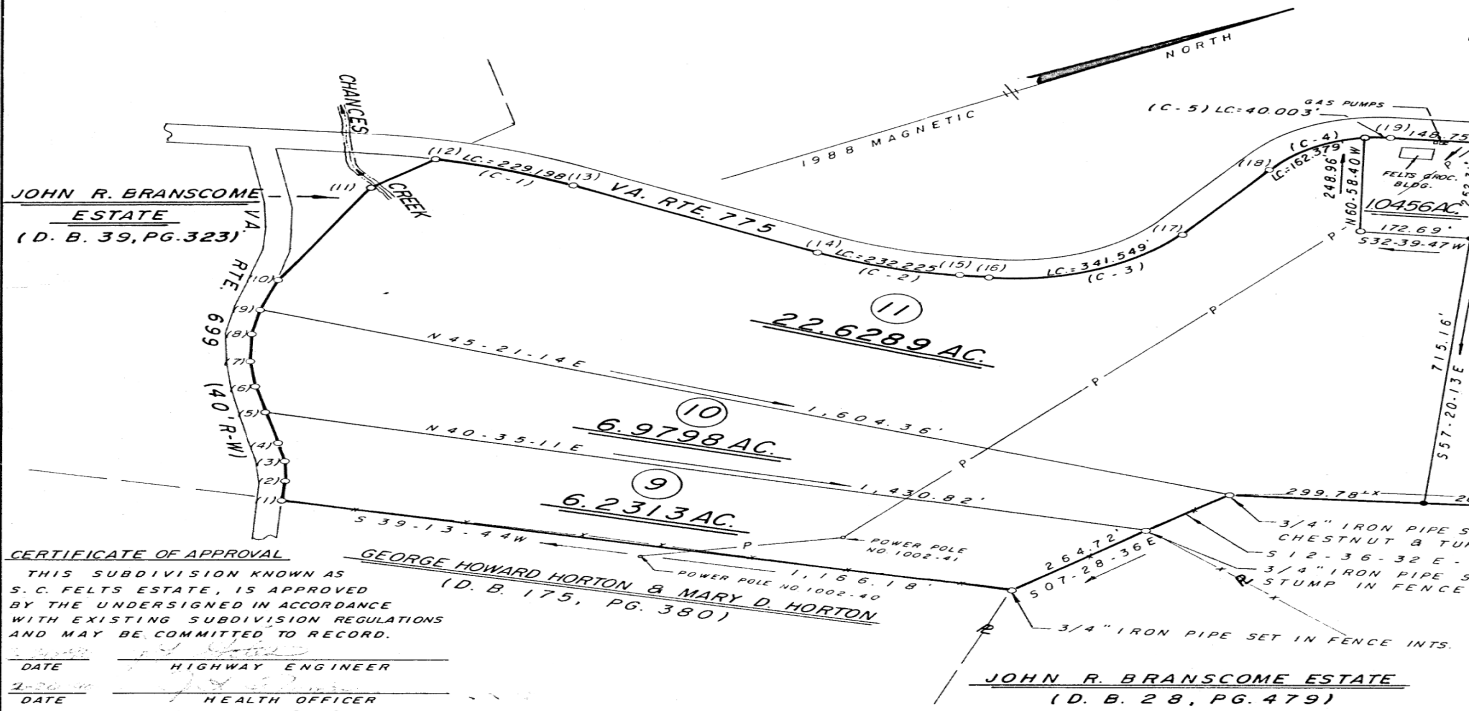

CERTIFICATE OF APPROVAL

THIS SUBDIVISION KNOWN AS
S. C. FELTS ESTATE, IS APPROVED
BY THE UNDERSIGNED IN ACCORDANCE
WITH EXISTING SUBDIVISION REGULATIONS
AND MAY BE COMMITTED TO RECORD.

DATE 2-20-40 HIGHWAY ENGINEER
DATE 3-5-40 HEALTH OFFICER
DATE 3-5-40 AGENT OF GOVERNING BODY

R-W CURVE DATA

CURVE NO.	DELTA	RADIUS	TANGENT	LC	CHORD	CHORD BEARING
C-1	13-49-02	950.416	115.158	229.198	228.643	N 45-05-54 E
C-2	17-23-22	765.149	117.012	232.225	231.334	N 43-18-44 E
C-3	58-01-55	337.217	187.045	341.549	327.136	N 05-36-06 E
C-4	44-59-35	206.780	85.636	162.379	158.239	N 00-55-05 W
C-5	11-05-04	206.780	20.064	40.003	39.941	N 27-07-15 E

STATION NO.	BEARING	DISTANCE	DESCRIPTION
1			3/4" IRON PIPE SET ON 40' R-W, VA. RTE. 699
1-2	N 61-05-06 W	49.52'	POINT ON 40' R-W, VA. RTE. 699
2-3	N 67-47-05 W	53.84'	"
3-4	N 74-48-18 W	55.72'	"
4-5	N 75-53-46 W	83.30'	"
5-6	N 74-03-22 W	69.58'	"
6-7	N 62-03-15 W	57.28'	"
7-8	N 62-14-33 W	71.67'	"
8-9	N 51-13-20 W	68.26'	"
9-10	N 43-01-13 W	88.17'	3/4" IRON PIPE SET ON 40' R-W, VA. RTE. 699
10-11	N 32-58-03 W	285.16'	3/4" IRON PIPE SET ON SOUTH BANK CHANCES CREEK
11-12	N 09-05-08 W	123.05'	3/4" IRON PIPE SET ON 50' R-W, VA. RTE. 775
12-13	(C-1)		POINT ON 50' R-W, VA. RTE. 775
13-14	N 52-00-25 E	425.02'	"
14-15	(C-2)		"
15-16	N 34-37-03 E	42.60'	"
16-17	(C-3)		"
17-18	N 23-24-52 W	228.68'	"
18-19	(C-4)		"
19-20	N 32-39-47 E	669.56'	"
20-21	(C-5)		"
21-22	N 11-42-17 E	203.69'	POINT ON 50' R-W, VA. RTE. 775 & 30' R-W, VA. RTE. 698
22-23	N 56-05-30 E	127.13'	POINT ON 30' R-W, VA. RTE. 698
23-24	N 60-22-56 E	74.78'	"
24-25	N 67-53-01 E	78.70'	"

25-26	N 72-20-06 E
26-27	N 65-57-13 E
27-28	N 55-26-45 E
28-29	N 64-51-17 E
29-30	N 77-23-38 E
30-31	N 86-29-33 E
31-32	N 83-48-42 E
32-33	N 73-10-14 E
33-34	N 43-17-18 E
34-35	S 42-11-01 E
35-36	N 38-48-59 E
36-37	N 16-07-35 W
37-38	S 49-57-46 E
38-39	S 68-20-58 E
39-40	N 73-21-04 E
40-41	N 50-33-53 E

BEING A PORTION OF
TO S. C. FELTS FROM
PEOPLES STATE BANK
1935, RECORDED IN
SEE WILL BOOK 29, P.
NOTE: 3/4" IRON PIPE SET ON A