




# CERTIFIED SURVEY MAP

WILLIAMSON SURVEYING AND ASSOCIATES, LLC

NOA T. PRIEVE // CHRIS W. ADAMS // NEIL F. BORTZ, PROFESSIONAL LAND SURVEYORS  
104 A WEST MAIN STREET, WAUNAKEE, WISCONSIN, 53597 PHONE: 608-255-5705

Located in the Northeast and Northwest 1/4's of the Southwest 1/4 and the Southwest 1/4 of the Northwest 1/4 of Section 16, T7N, R7E, Town of Cross Plains, Dane County, Wisconsin. Including all of Lots 2, C.S.M. No. 5959.

NORTHWEST CORNER  
SECTION 16, T7N, R7E  
FD. 1" PINCH PIPE

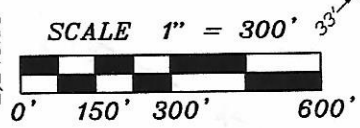


## NOTES:

- 1.) SEE SHEETS 2 AND 3 FOR LOT DETAILS.
- 2.) SEE SHEET 4 FOR LINE AND CURVE TABLES AND ALL OTHER NOTES.

## LEGEND

- = SET 3/4"x24" REBAR WT 1.5 LB PER LIN FT
- = FOUND 3/4" REBAR
- = FOUND 1 1/4" IRON PIPE (UNLESS NOTED)
- ▲ = FOUND SURVEY SPIKE
- ⊙ = FOUND SECTION CORNER (AS NOTED)
- ## = RECORDED AS

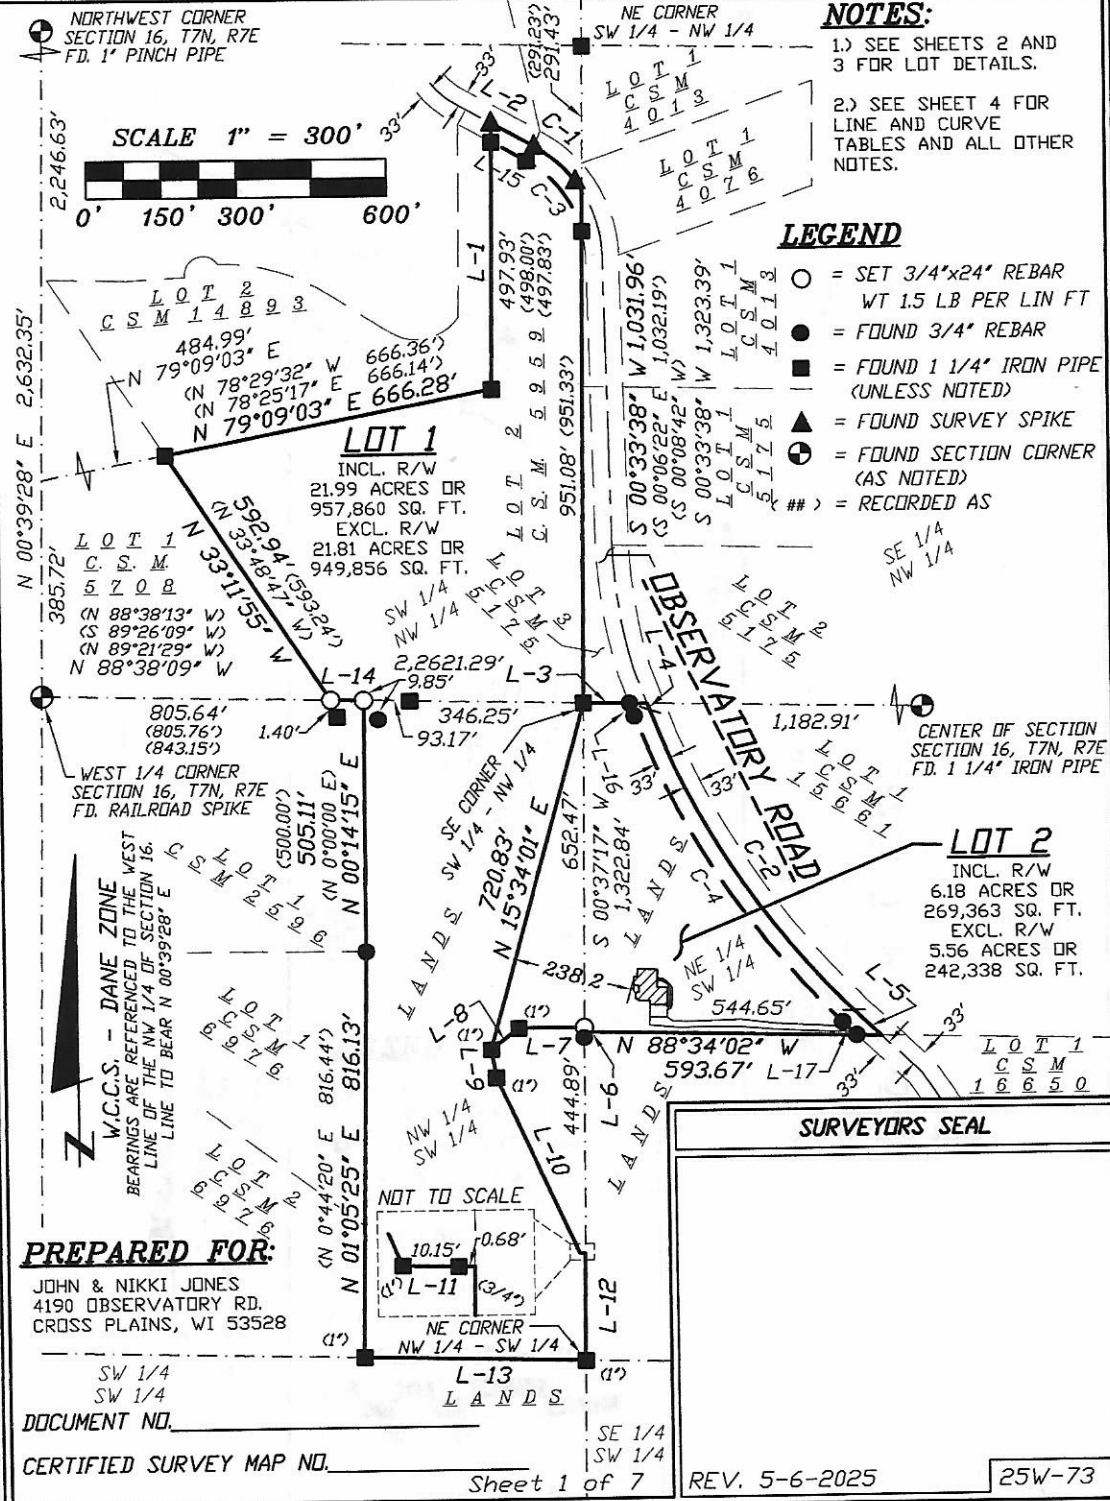

## PREPARED FOR:

JOHN & NIKKI JONES  
4190 OBSERVATORY RD.  
CROSS PLAINS, WI 53528

SW 1/4  
SW 1/4

DOCUMENT NO.

CERTIFIED SURVEY MAP NO.

Sheet 1 of 7

**SURVEYORS SEAL**

REV. 5-6-2025

25W-73