


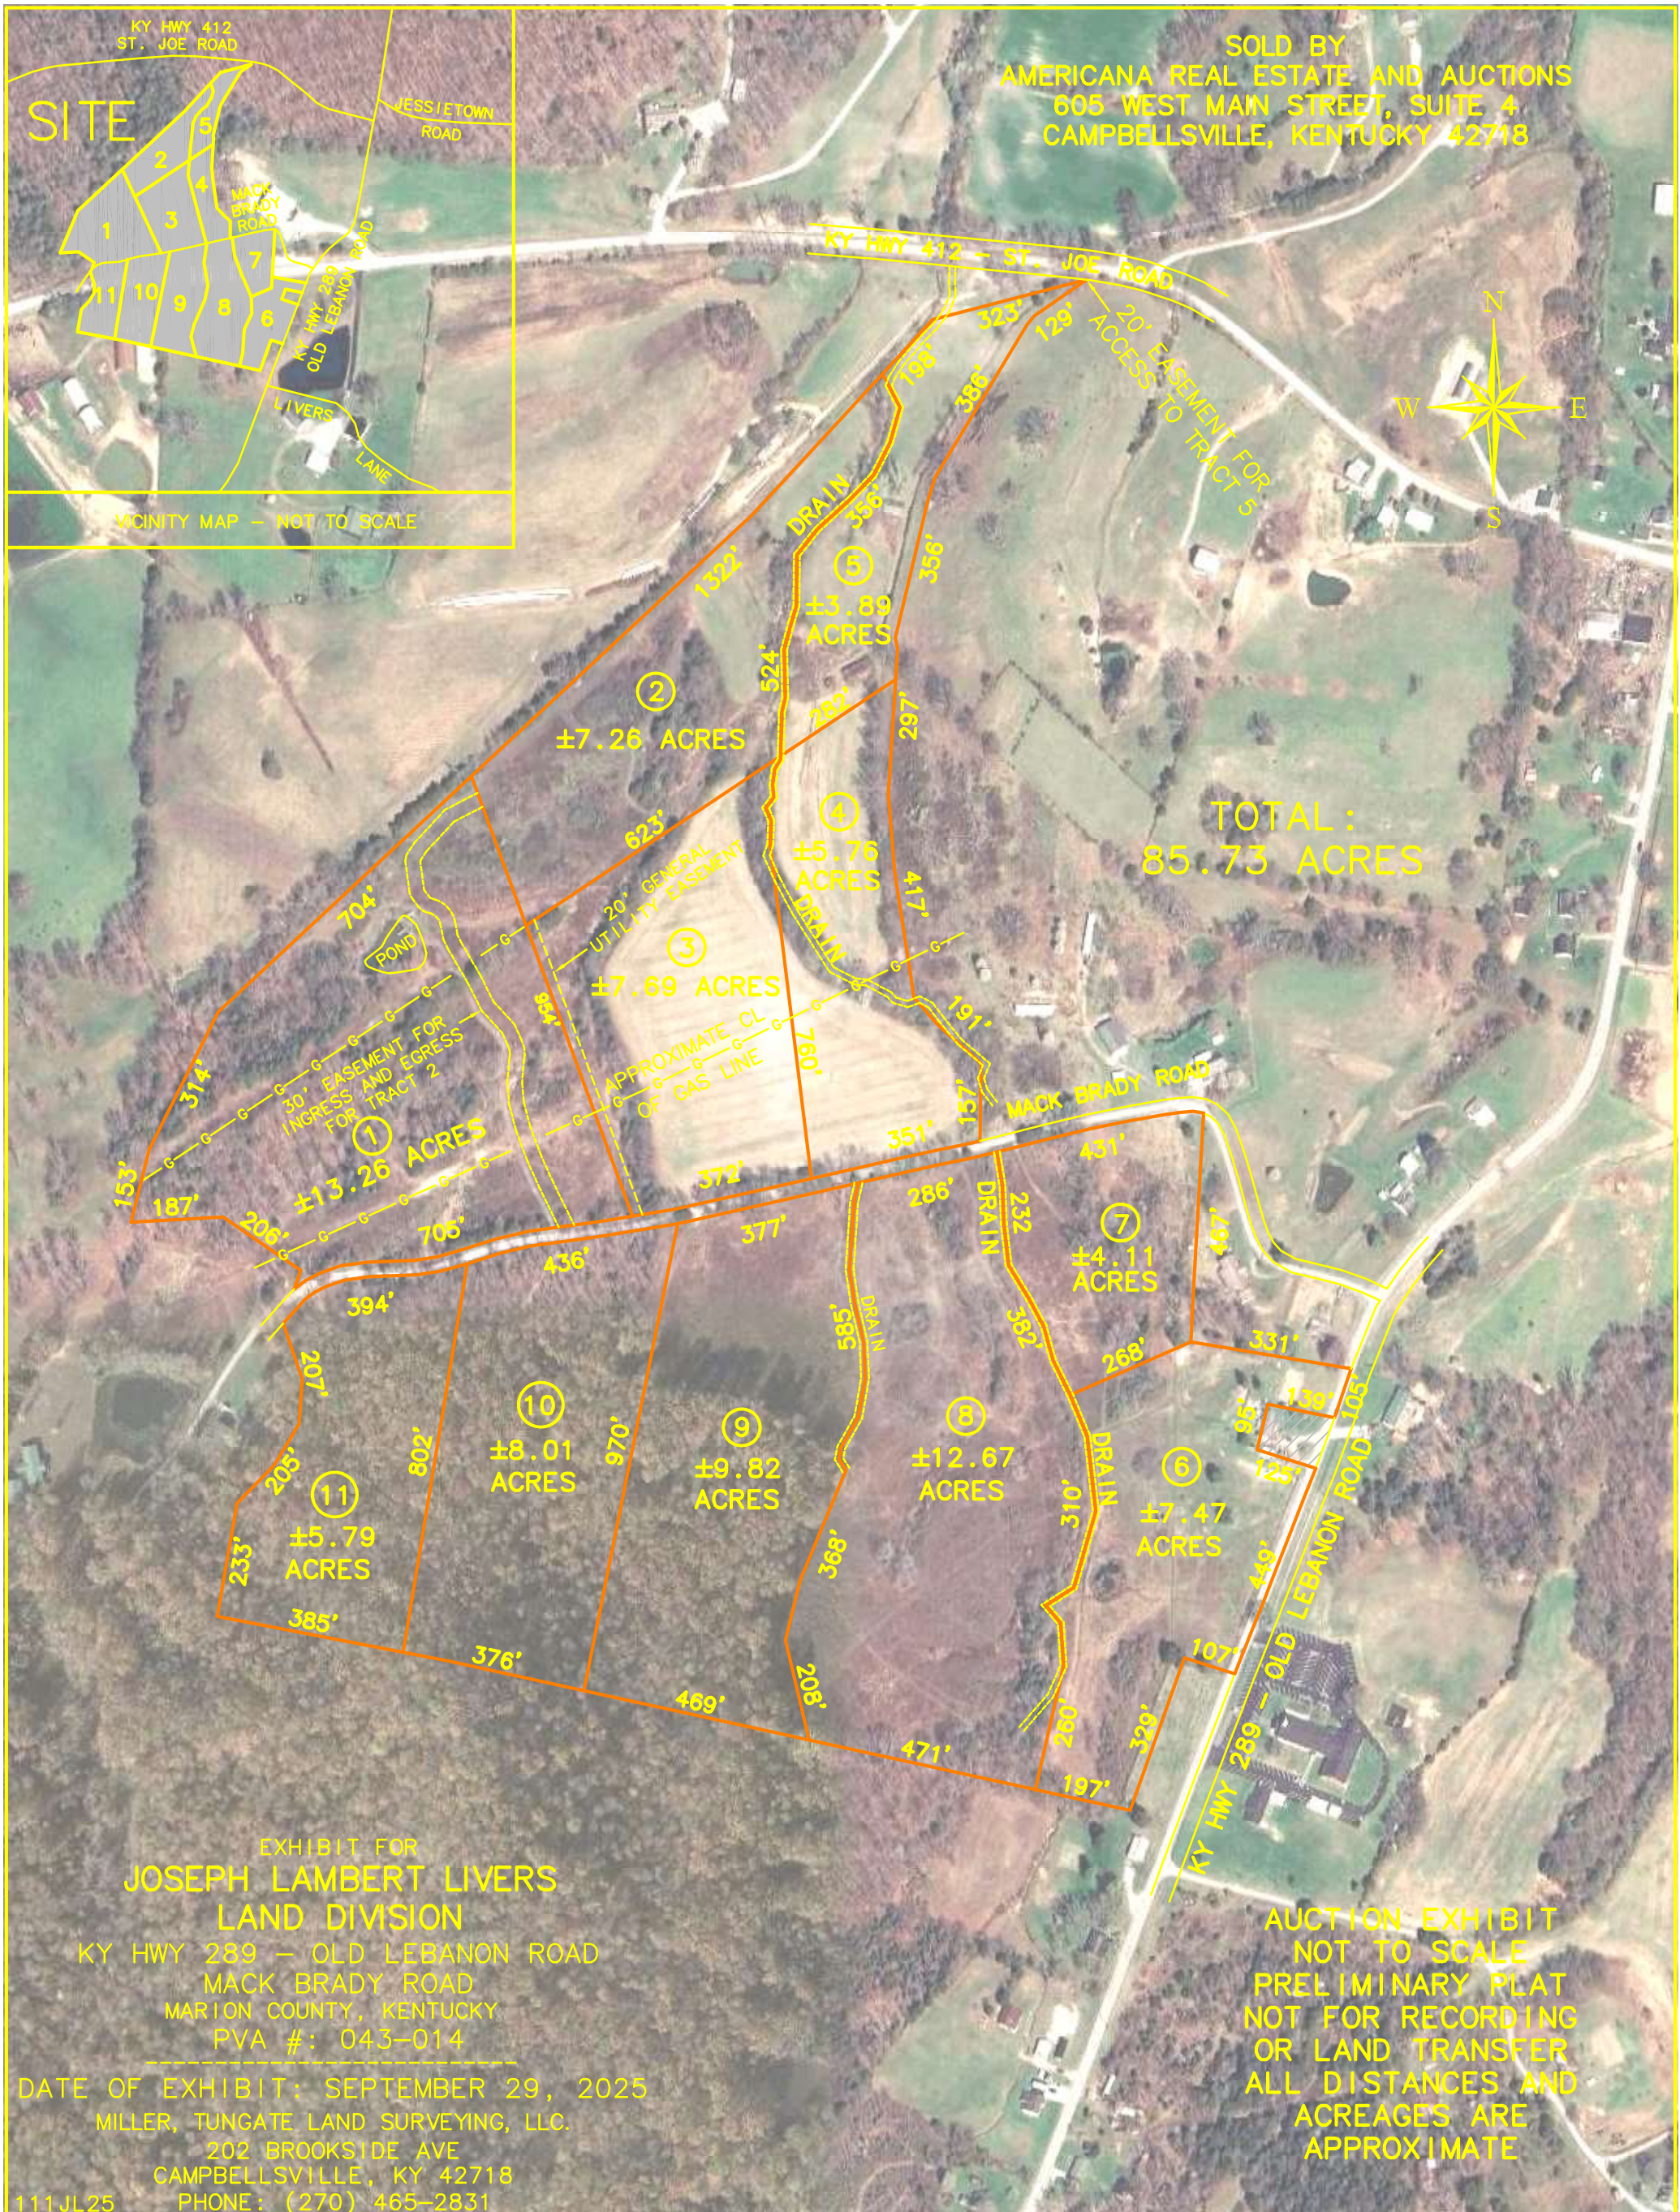

SITE

KY HWY 412
ST. JOE ROAD

JESSETOWN
ROAD

MACK
BRADY
ROAD

KY HWY 289
OLD LEBANON ROAD

LIVERS
LANE

VICINITY MAP - NOT TO SCALE

SOLD BY
AMERICANA REAL ESTATE AND AUCTIONS
605 WEST MAIN STREET, SUITE 4
CAMPBELLVILLE, KENTUCKY 42718



TOTAL:
85.73 ACRES

EXHIBIT FOR
JOSEPH LAMBERT LIVERS
LAND DIVISION
KY HWY 289 - OLD LEBANON ROAD
MACK BRADY ROAD
MARION COUNTY, KENTUCKY
PVA #: 043-014

DATE OF EXHIBIT: SEPTEMBER 29, 2025
MILLER, TUNGATE LAND SURVEYING, LLC.
202 BROOKSIDE AVE
CAMPBELLVILLE, KY 42718
111JL25 PHONE: (270) 465-2831

AUCTION EXHIBIT
NOT TO SCALE
PRELIMINARY PLAT
NOT FOR RECORDING
OR LAND TRANSFER
ALL DISTANCES AND
ACREAGES ARE
APPROXIMATE