




LEGEND

- ⊙ 1/2 inch dia. iron rod found
- ⊙ 3/8 inch dia. iron rod set
- electric meter pad
- Verizon riser box
- Time Warner riser box
- gas meter
- water meter
- air conditioning unit
- utility pole
- well


Countryside Bend
(50' ROW)
1-117, Plat Records

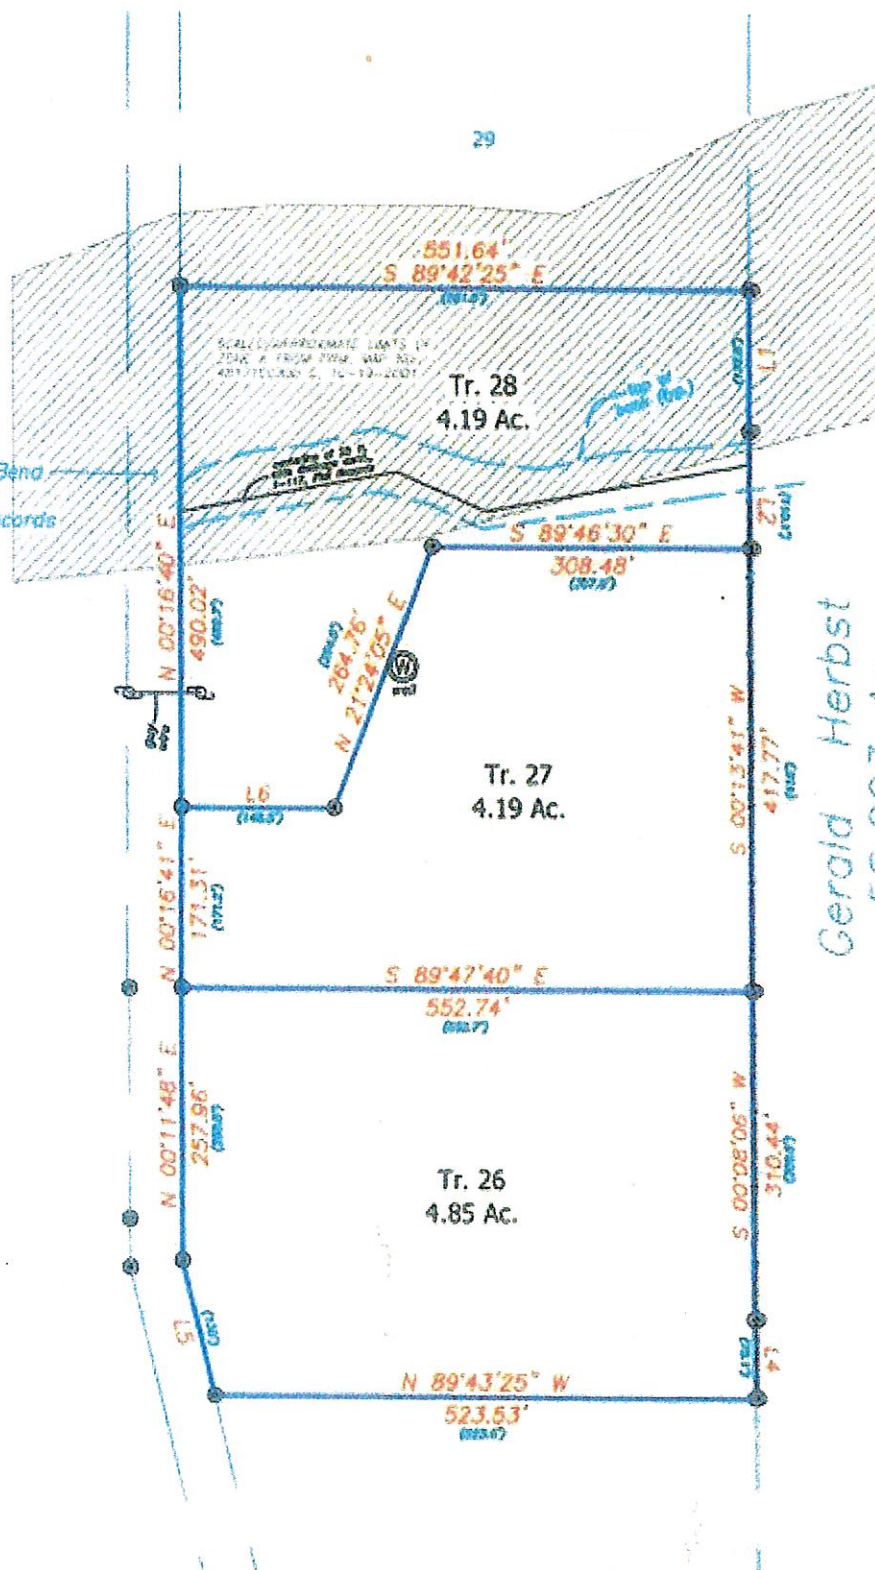

Gerald Herbst
58.293 Ac.
ID 18359