


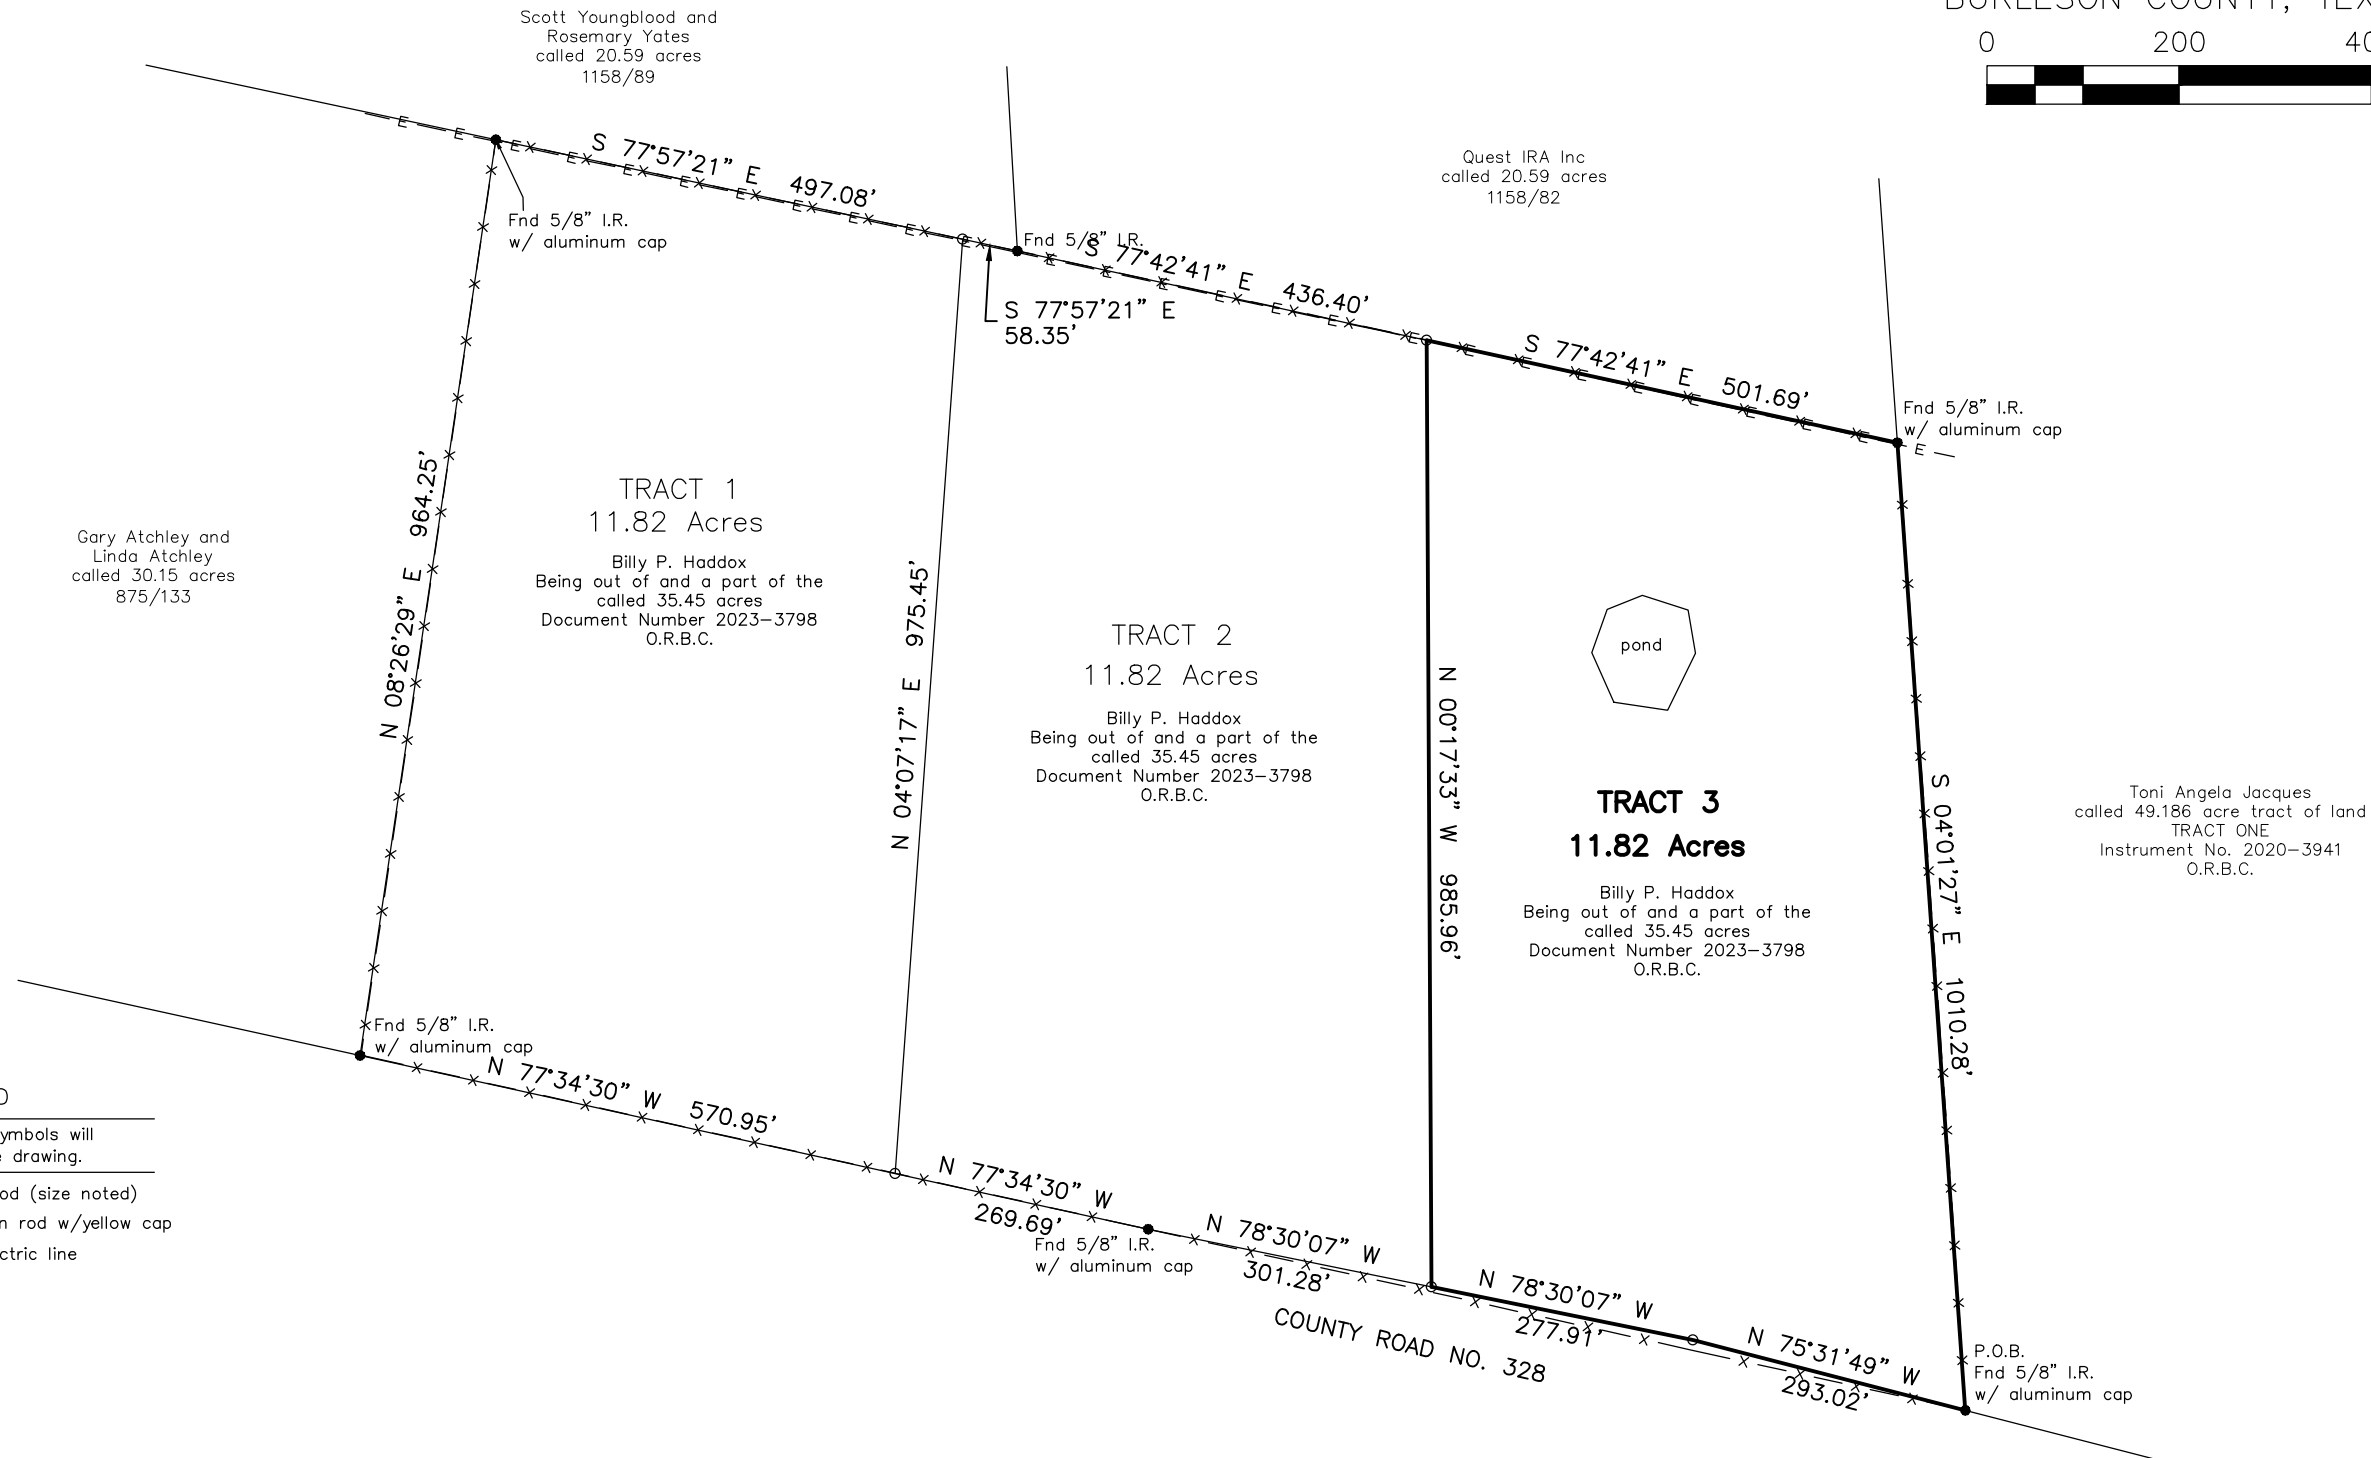

ALEX THOMPSON SURVEY
A — 61
BURLESON COUNTY, TEXAS



Burleson County Title
GF #: 230263
PROJECT: 03265-HAD
DATE: 8-9-2023
SURVEYOR: T. TUMLINSON
DRAWN BY: T. TUMLINSON
FIELDBOOK: see file



LEGEND

These standard symbols will be found in the drawing.

- Found iron rod (size noted)
- Set 1/2" iron rod w/yellow cap
- E — overhead electric line
- X — wire fence

I, Tyler Tumlinson, Registered Professional Land Surveyor, do hereby certify that this survey was made on the ground of the property legally described hereon, and is correct.

All bearings and distances are based on State Plane Coordinate System, Texas Central Zone, NAD 1983.

Tyler Tumlinson, R.P.L.S. No 6410

August 9, 2023



The following easements apply:

d. Milano Water Supply Corporation
217/493

The following easements do not apply:

k. Bluebonnet Electric Cooperative, Inc. 688/811
O. Julia Criddle 1047/622

PARTITION SURVEY
TRACT 3, 11.82 ACRES OUT OF
A 35.45 ACRE TRACT OF LAND
OUT OF THE ALEX THOMPSON SURVEY, A-61
BURLESON COUNTY, TEXAS.
Surveyed for: Billy P. Haddox

TUMLINSON LAND SURVEYING

1255 MILLICAN MEADOWS CIRCLE
COLLEGE STATION, TEXAS 77845

254-931-6707

T.B.P.L.S. FIRM NO. 10193858