




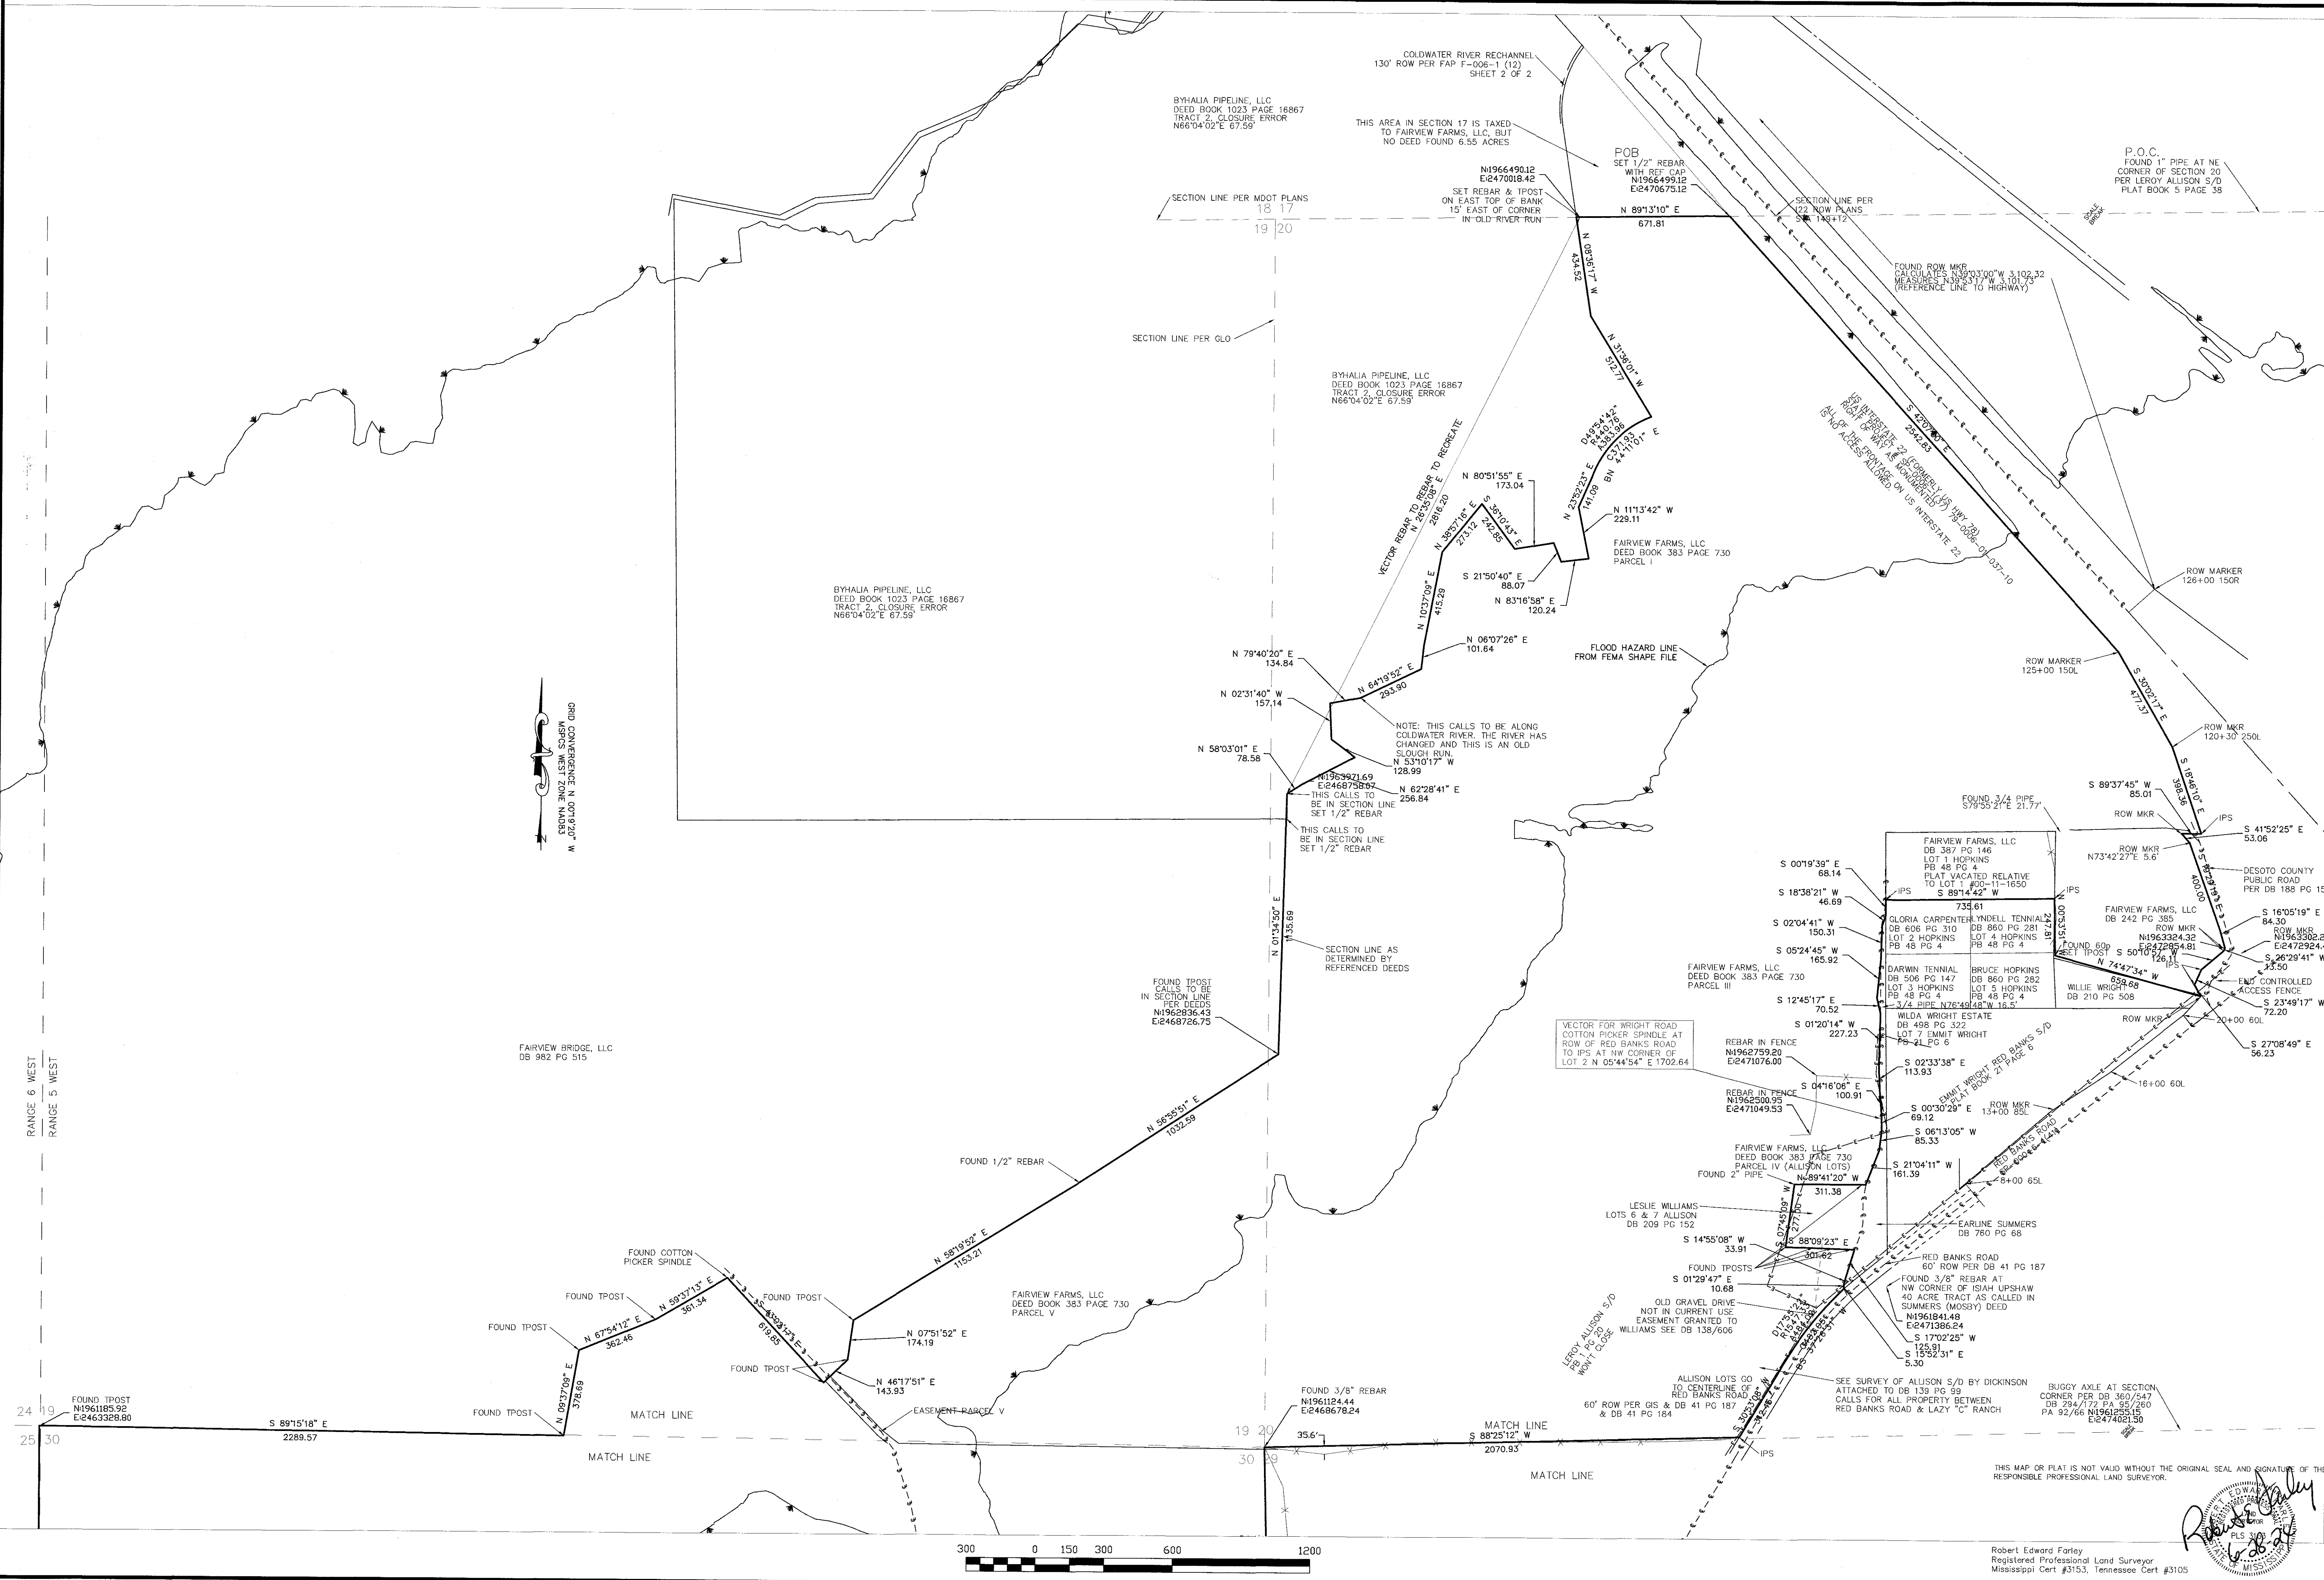

Robert Edward Farley
Registered Professional Land Surveyor
Mississippi Cert #3153, Tennessee Cert #3105

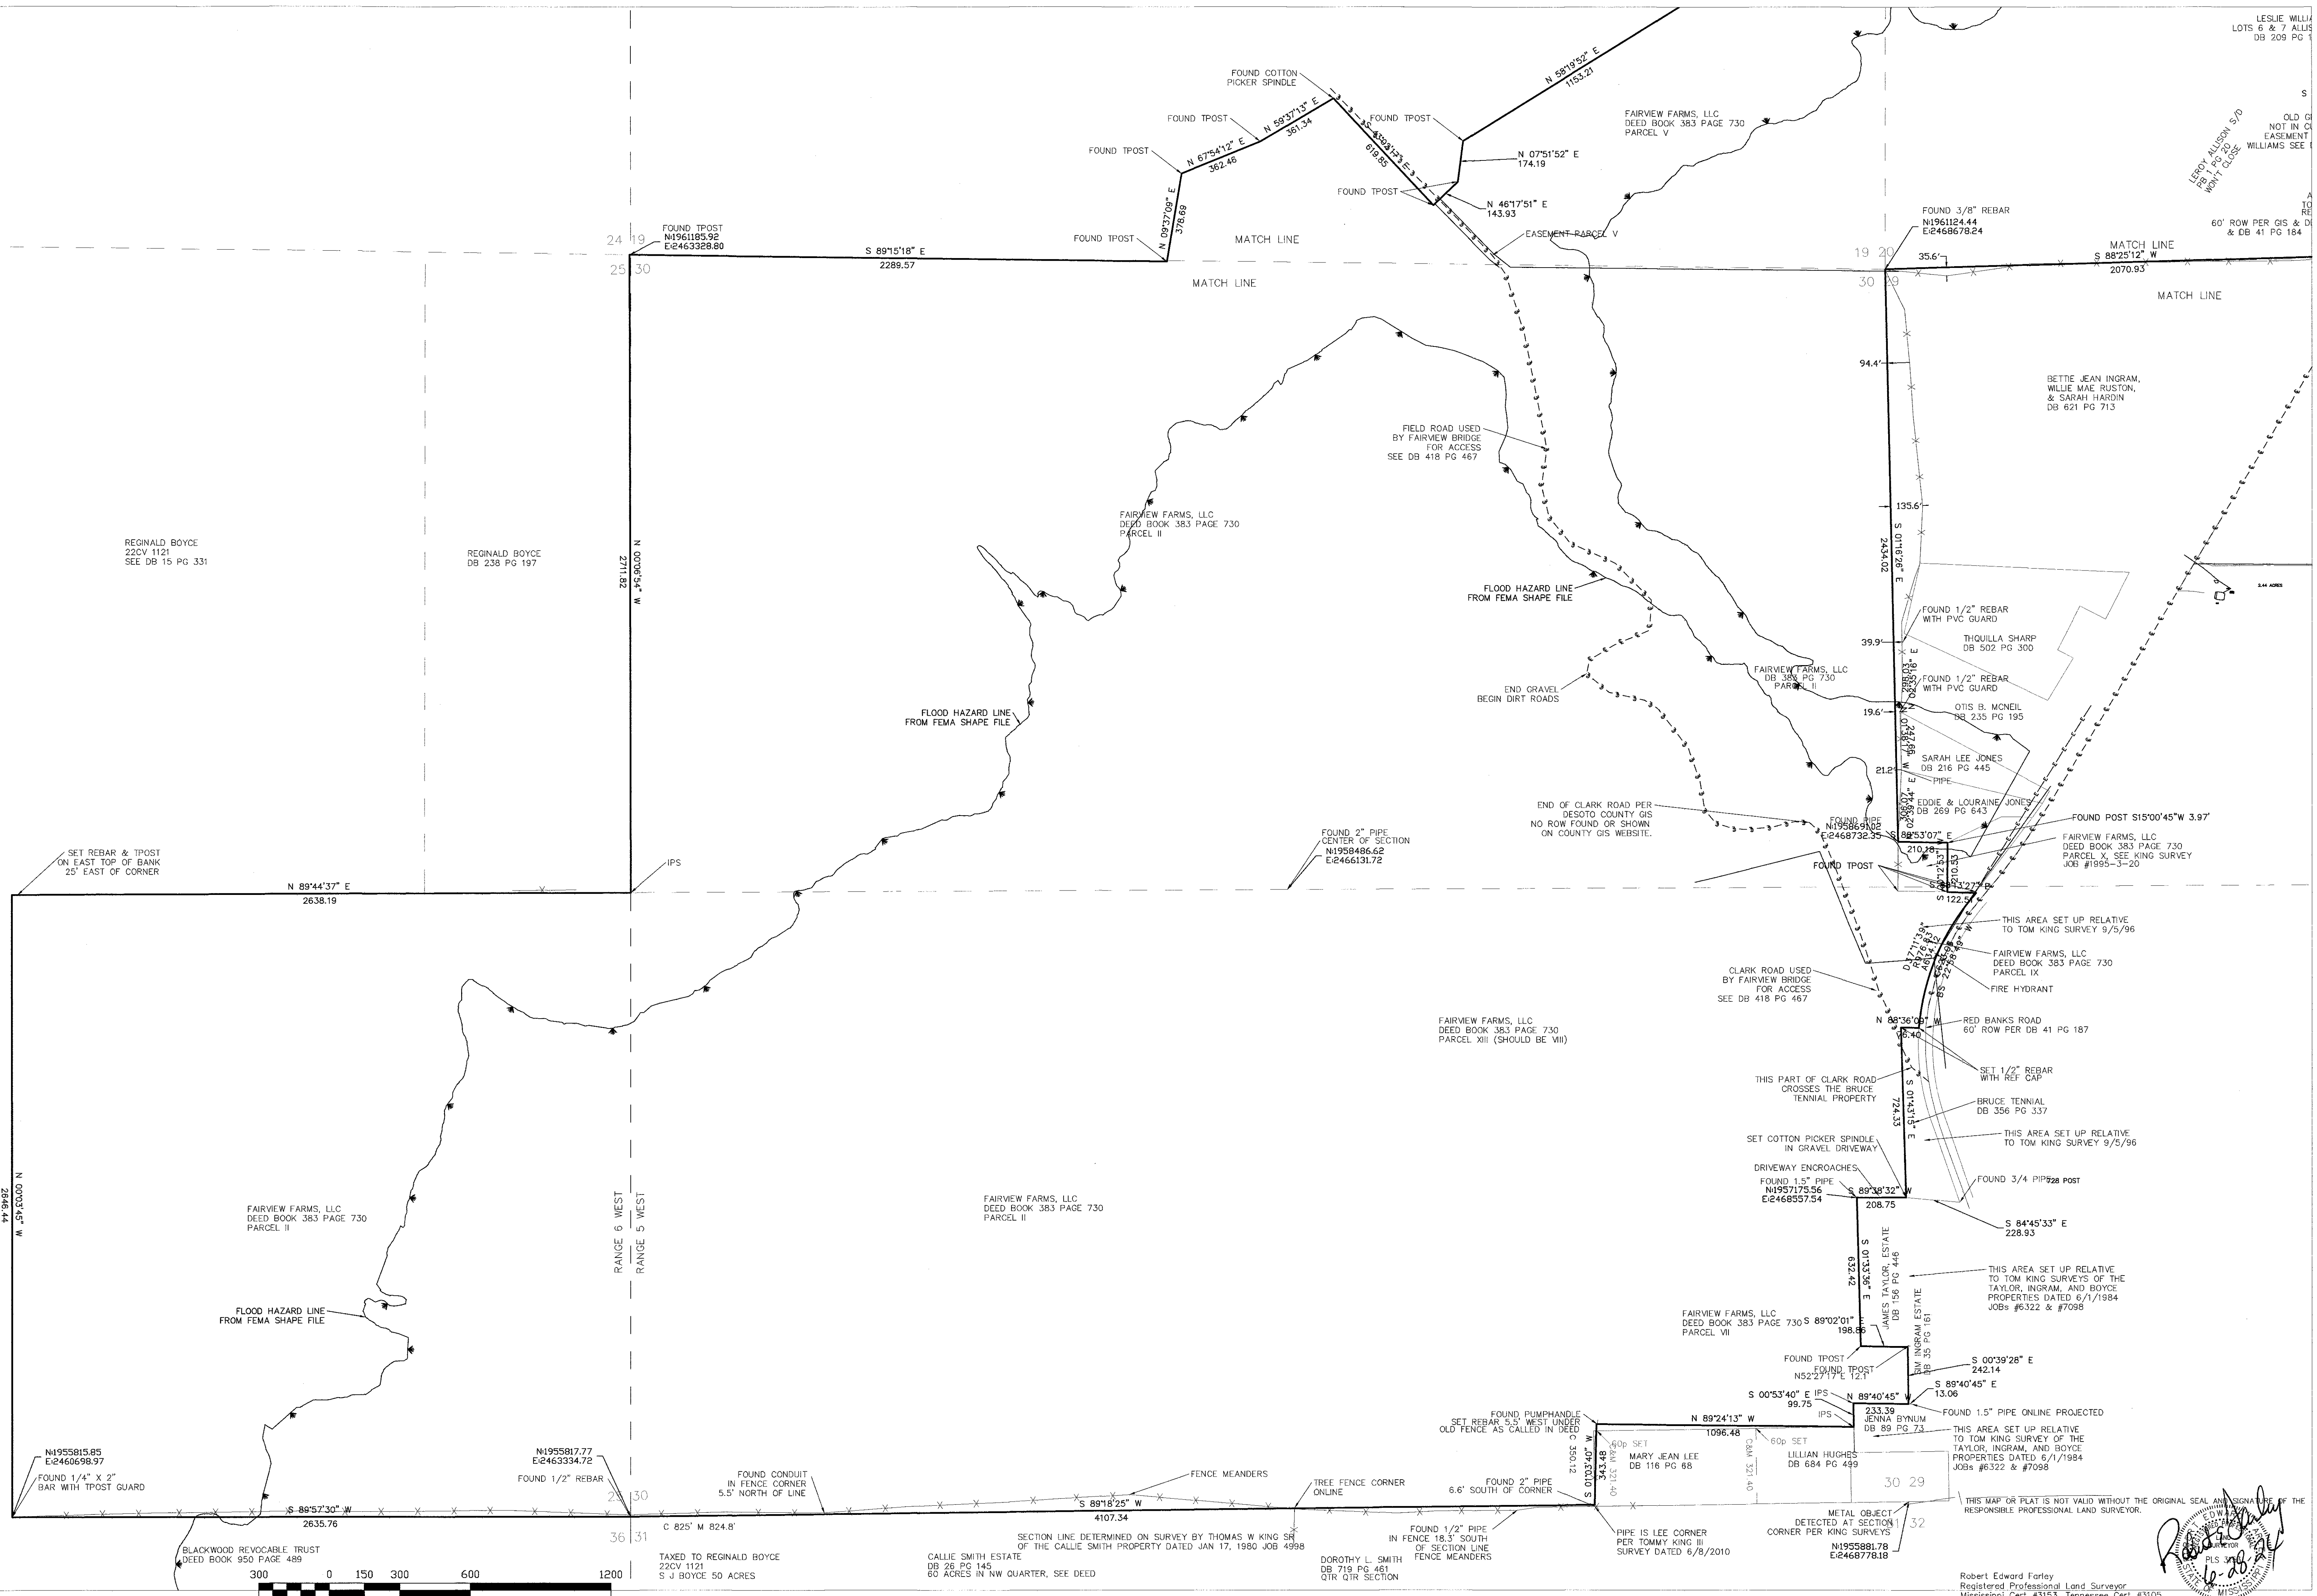

FARLEY SURVEYING, LLC. ROBERT E. FARLEY 5 West Chulahoma Ave - Holly Springs, MS 38635 Phone (662) 544-2050 bob@farleysurveying.com	BOUNDARY SURVEY OF THE FAIRVIEW FARMS, LLC PROPERTY DB 242 PG 386, DB 383 PG 730, & DB 387 PG 148 LOCATED IN SECTIONS 19, 20, 29, 30, T2S R6W DESOTO COUNTY, MISSISSIPPI		DRAWING NAME: FAIRVIEW FARMS JOB No. 2024-3-1	
	REVISIONS		DRAWN BY:	
	SCALE:		CHECKED BY: R. E. FARLEY	
	DATE: 6/28/2024		SHEET 3 of 6	

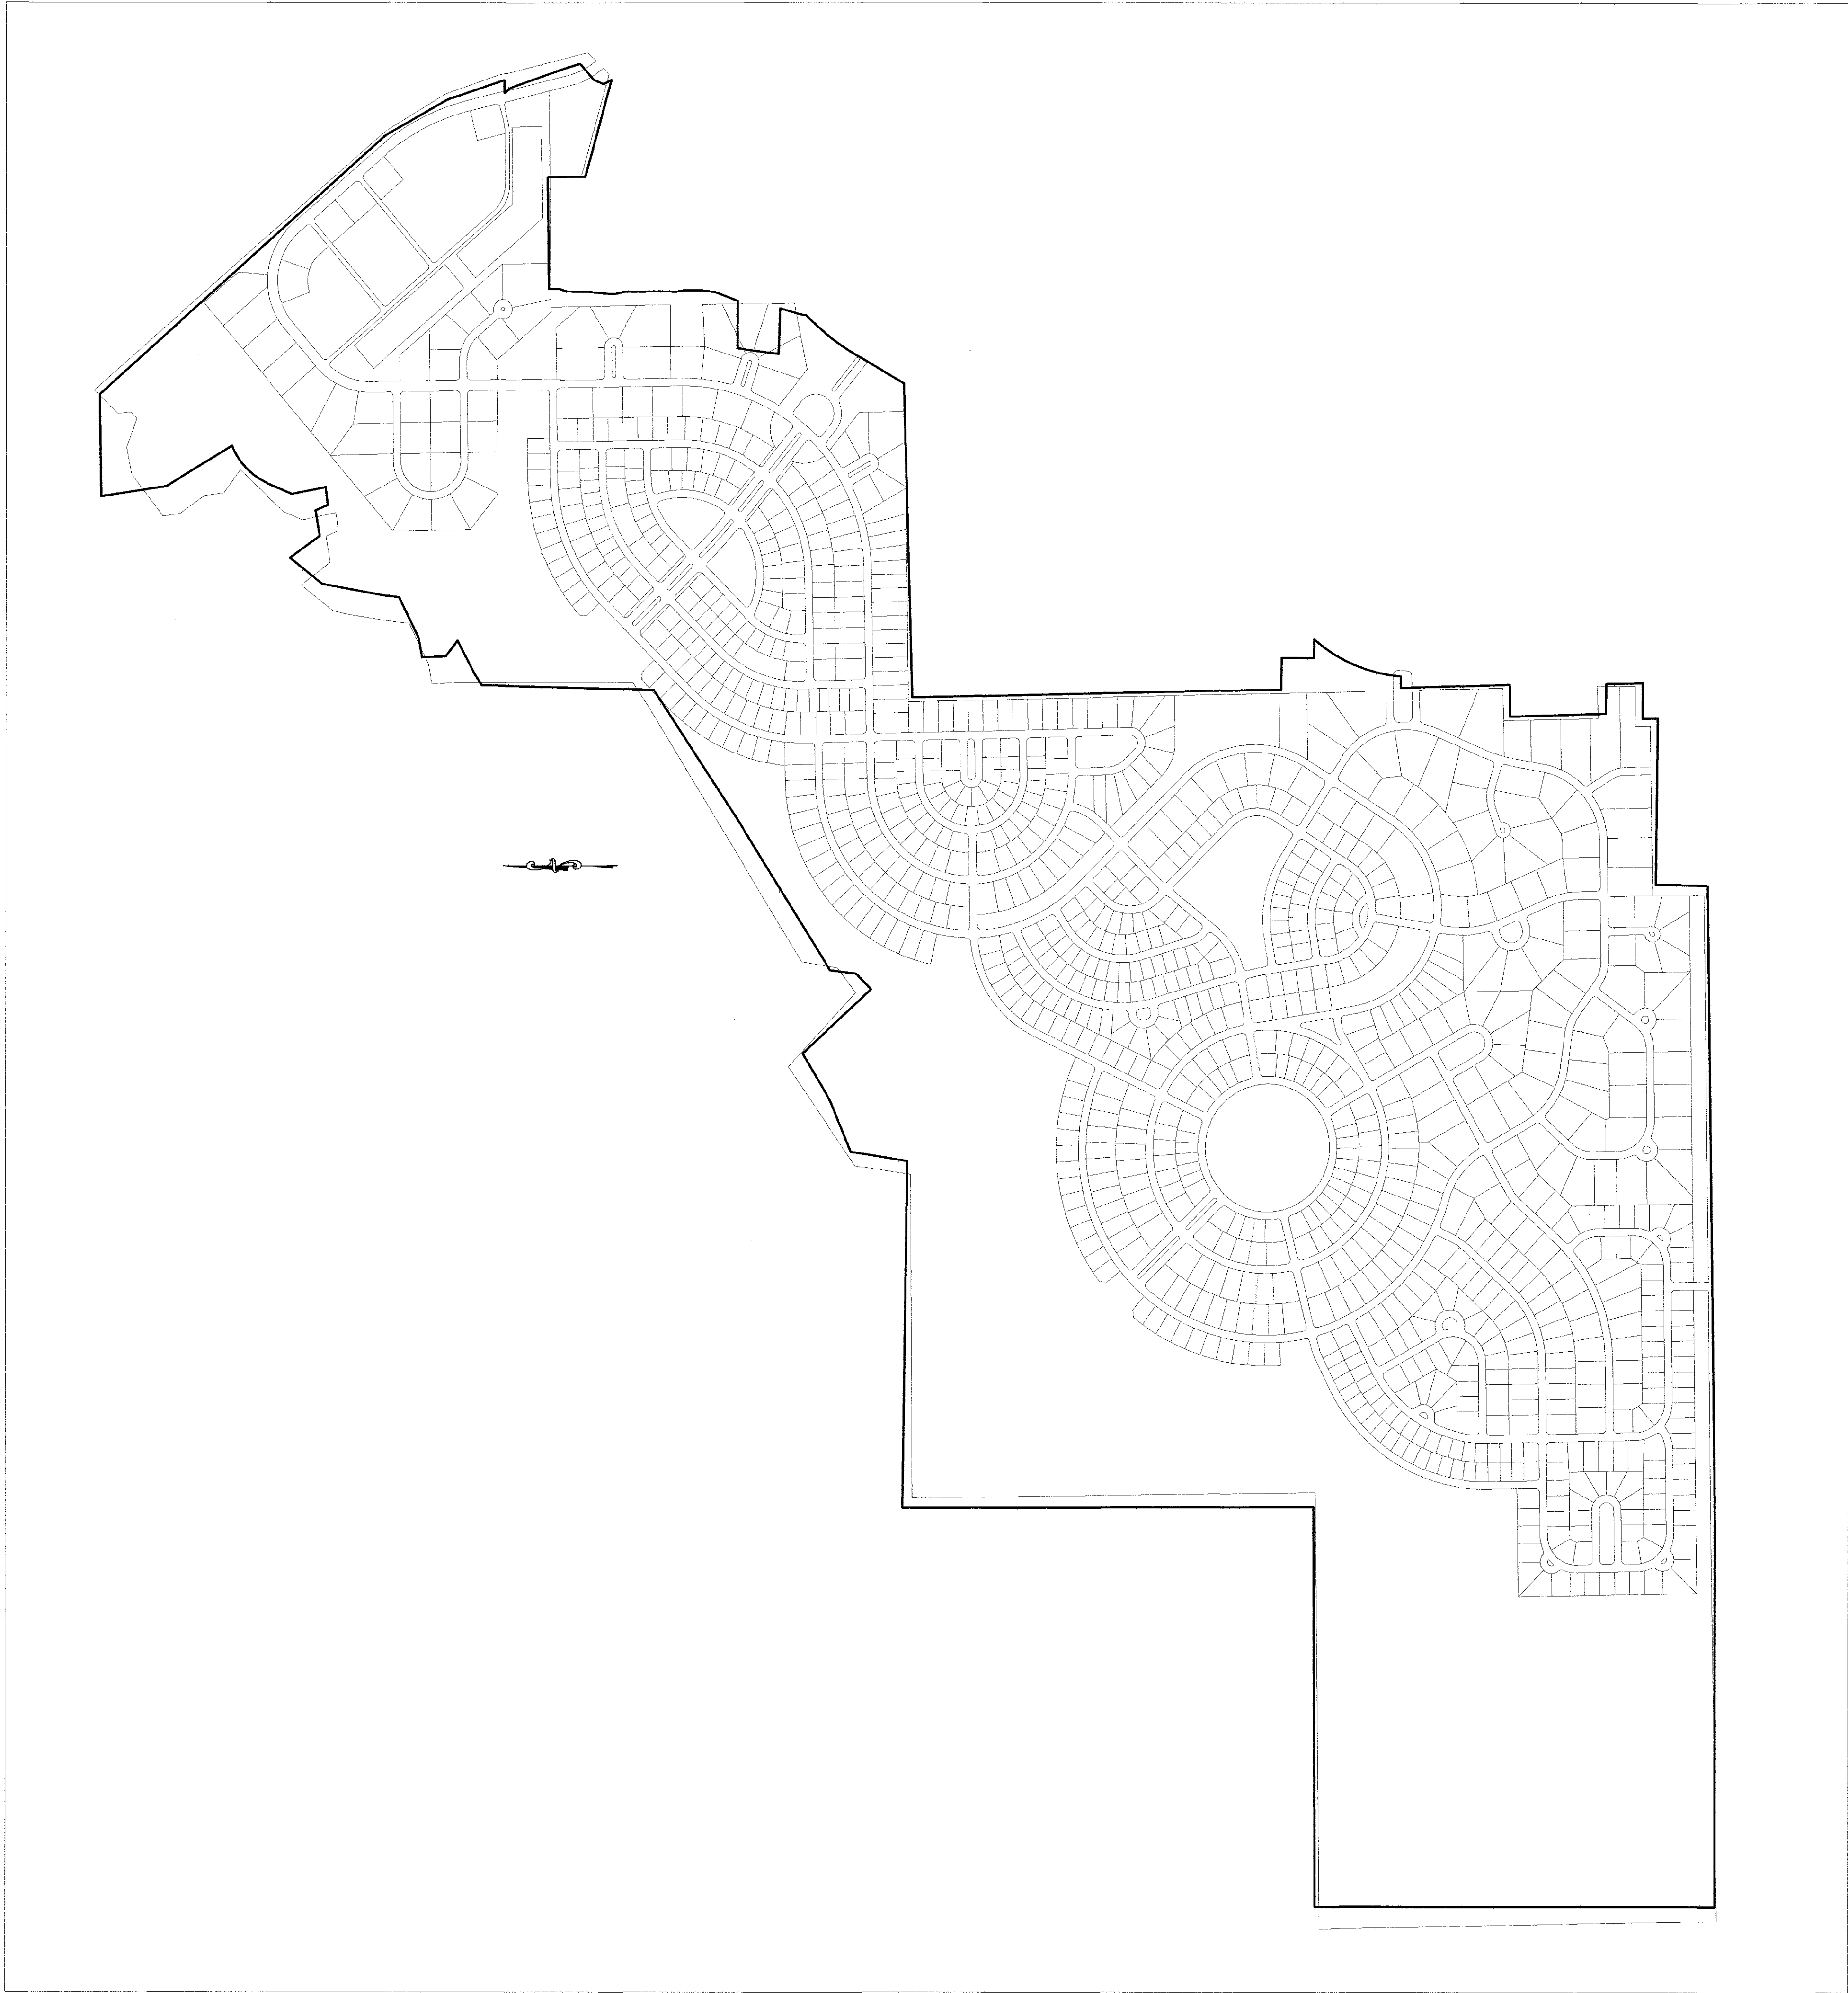

PROPOSED LAYOUT FAIRVIEW FARMS PLANNED DEVELOPMENT, DATED 10/20/2000