


GENERAL NOTES

I, D. Dwynne Miley, Registered Professional Land Surveyor, Rusk County, Texas, do hereby certify that this plat represents the results of a survey completed on the ground by me in March 2001.

D. Dwynne Miley
D. Dwynne Miley, R.P.L.S. No. 4164

Scale: 1" = 300'

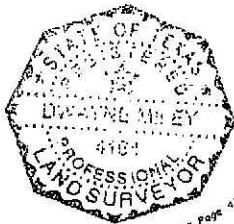

SEE VOLUME 649 PAGE 415

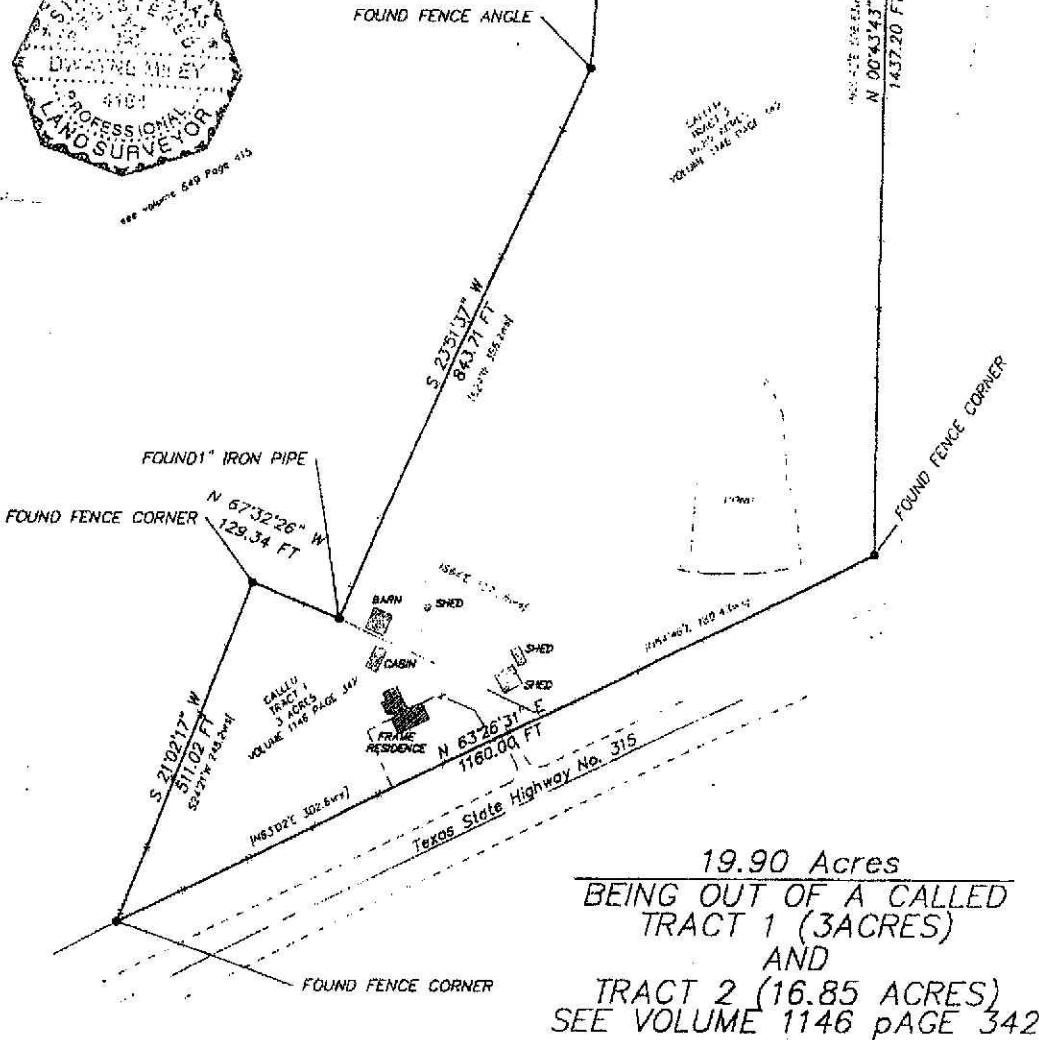

19.90 Acres
BEING OUT OF A CALLED
TRACT 1 (3ACRES)
AND
TRACT 2 (16.85 ACRES)
SEE VOLUME 1146 page 342

DRAWN BY: DDM	DDM	SHT. NAME	SHT. NO.
DATE: 03/19/01	SURVEYING & MAPPING P.O. Box 888 HENDERSON, TEXAS (800) 857-8228 Fax (803) 857-8117	A Survey for Jim and Debbie Miller Texas SH 315 Longbranch, Texas	
DWG. NO.: 20030223			
APPROVED BY:			