


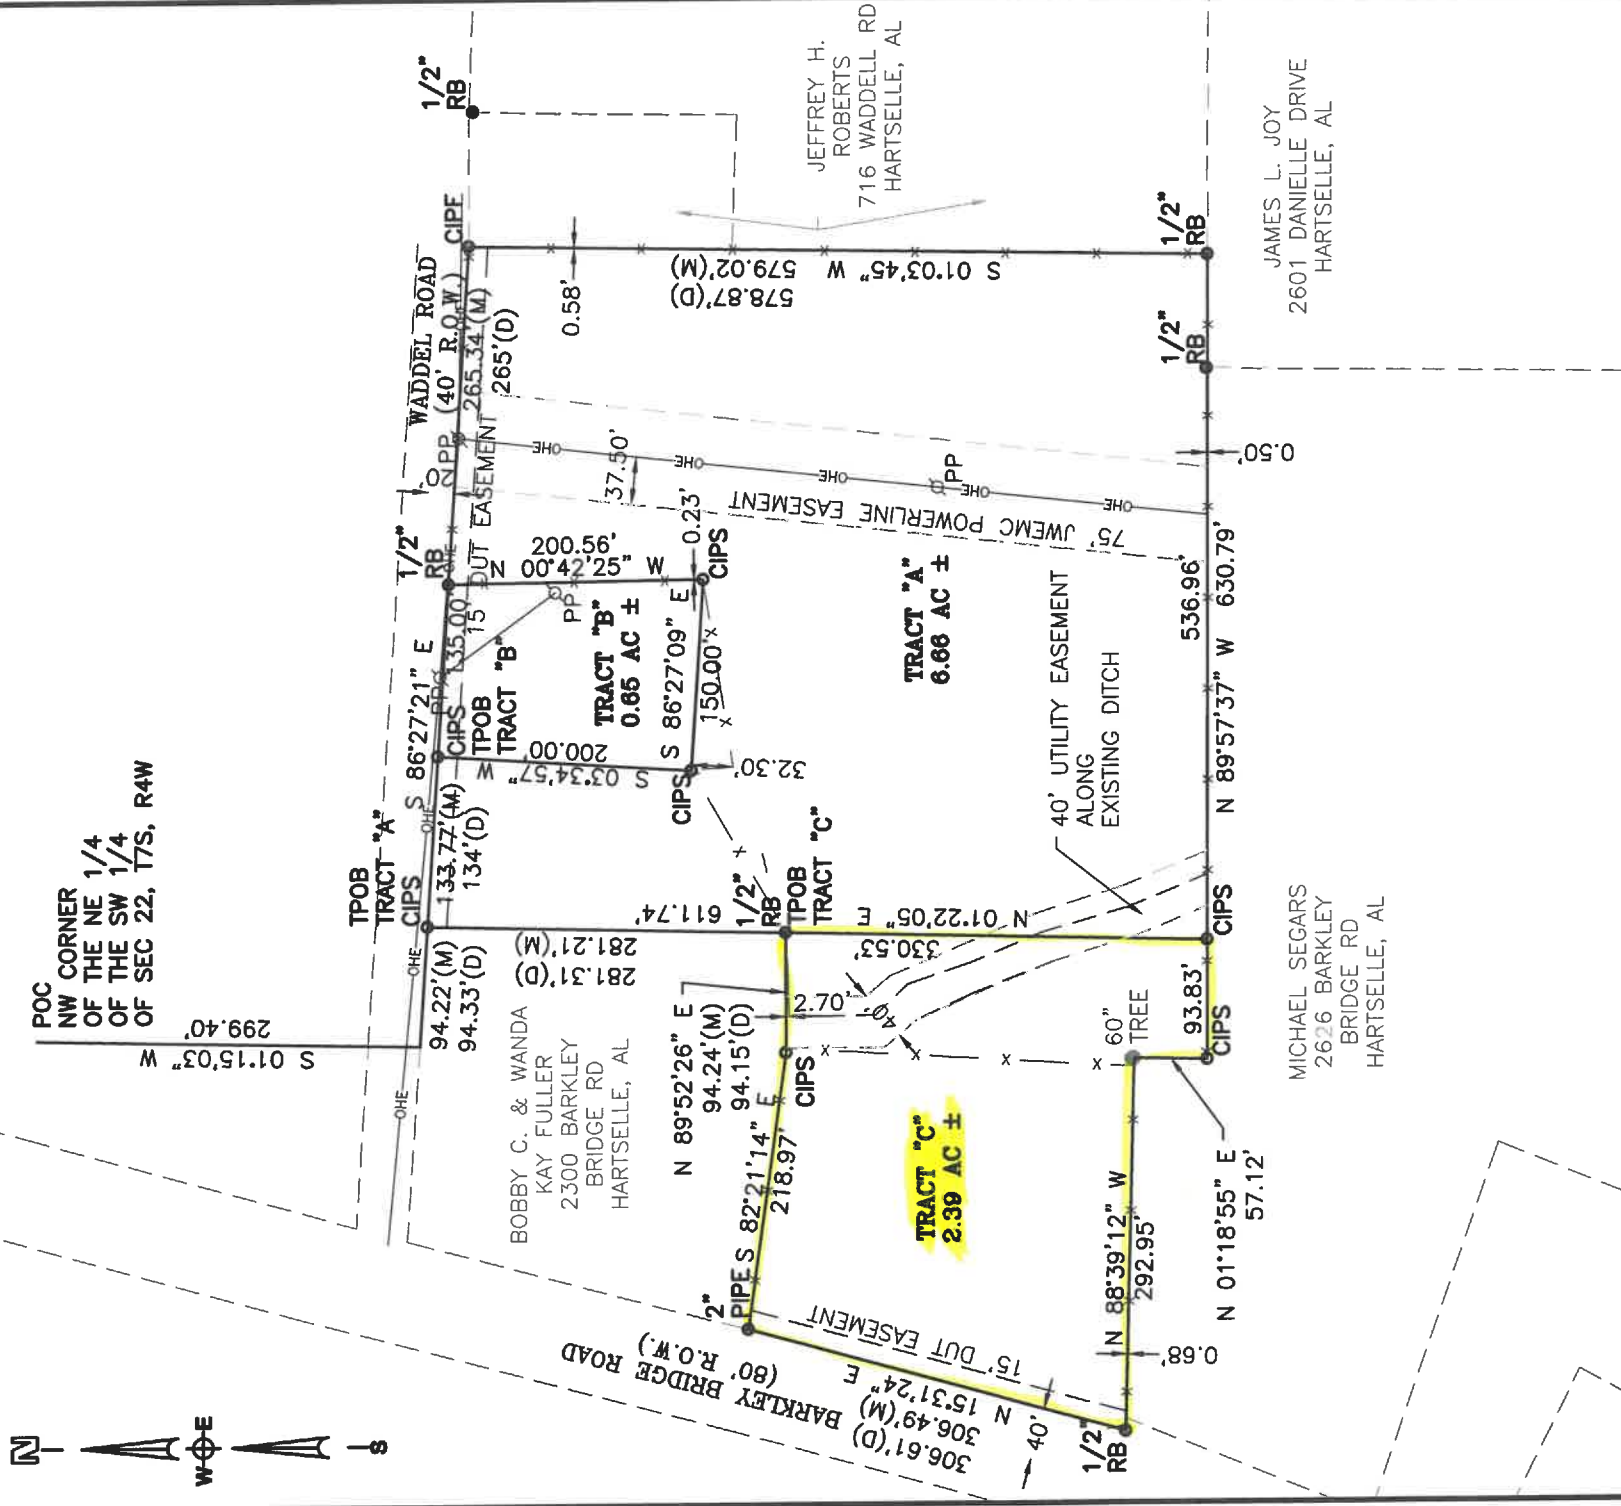

GENERAL NOTES

1. NORTH REFERENCE IS ALABAMA STATE COORDINATE GRID—WEST ZONE (NAD1983) AS DETERMINED BY GNSS OBSERVATIONS.
2. ALL MEASUREMENTS SHOWN ARE TO U.S. STANDARDS AND ARE FIELD MEASUREMENTS UNLESS OTHERWISE SHOWN
3. SOURCE OF INFORMATION USED FOR SURVEY: D.B. 2016, PG 10839
4. NO ENCROACHMENTS WERE FOUND ABOVE GROUND EXCEPT AS SHOWN
5. NO SEARCH OF PUBLIC RECORDS HAS BEEN PERFORMED BY THIS FIRM TO DETERMINE IF ANY DEFECTS AND/OR AMBIGUITIES EXIST IN THE TITLE.
6. THERE WAS NO FIELD LOCATION ATTEMPTED TO DETERMINE THE EXTENT OF SUBSURFACE STRUCTURES
7. UNLESS STATED OTHERWISE, GOVERNMENTAL JURISDICTIONAL AREAS OR NEGATIVE EASEMENT, IF ANY, WHICH MIGHT AFFECT THE USE OF THIS PROPERTY WERE NOT LOCATED. THE UNDERSIGNED ASSUMES NO LIABILITY FOR ANY LOSS RESULTING FROM THE EXERCISE OF ANY GOVERNMENTAL JURISDICTION AFFECTING THE USE OF THIS PROPERTY.
8. FIELD WORK WAS COMPLETED ON JULY 30, 2025.

LEGEND

- | | |
|-------|-------------------------|
| CIPF | CAPPED IRON PIN FOUND |
| CIPS | CAPPED IRON PIN SET |
| RB | REBAR FOUND |
| (D) | DEED |
| (M) | MEASURED |
| POC | POINT OF COMMENCEMENT |
| TPOB | TRUE POINT OF BEGINNING |
| - X - | FENCE |
| -OHE- | OVERHEAD ELECTRIC |
| PP ♂ | POWER POLE |



Scale 1" = 150'

8. FIELD WORK WAS COMPLETED ON JULY 30, 2025.

CERTIFICATE TO SUBDIVIDE -- JANET HOWARD -- WADDELL ROAD