

PLAT CAB. 14, SL. 4
DEED BOOK 3659, PAGE 156
DEED BOOK 3659, PAGE 154
DEED BOOK 3263, PAGE 475
DEED BOOK 867, PAGE 419
MOORE COUNTY REGISTRY

ACREAGE DETERMINED
BY COORDINATE METHOD.

UNLESS OTHERWISE DENOTED,

- = EXISTING IRON STAKE
- = EXISTING CONCRETE MONUMENT
- = SET CONCRETE MONUMENT
- = SET IRON STAKE
- ≈ = SQUARE FOOTAGE
- ▲ = POWER SERVICE STUB
- ③ = SEWER SERVICE STUB
- ④ = TELEPHONE SERVICE STUB
- ⊗ = CABLE TV SERVICE STUB
- Ⓑ = WATER METER
- ⦿ = FIRE HYDRANT
- Ⓜ = SANITARY SEWER MANHOLE
- ⚡ = UTILITY POLE

MRS. JUDY D. MARTIN
REGISTER OF DEEDS - MOORE COUNTY
CARTHAGE, NORTH CAROLINA 28327


SURVEYOR:
STEPHEN R. SHEFFIELD & ASSOCIATES, P. A.
2233 N. PINEHURST STREET
ABERDEEN, N. C. 28315
910-255-0420

OWNER:
RAYMOND C. LONG
305 HERBIE ROAD
CARTHAGE, N. C. 38327

THAT THE SURVEY IS A RECOMBINATION OF EXISTING PARCELS, A COURT ORDERED SURVEY, OR OTHER EXCEPTION TO THE DEFINITION OF SUBDIVISION.

WITNESS MY ORIGINAL SIGNATURE, LICENSURE
NUMBER AND SEAL THIS 13th DAY OF
MARCH, 2015, A.D.

S. R. SHEFFIELD, PLS NO. 1365

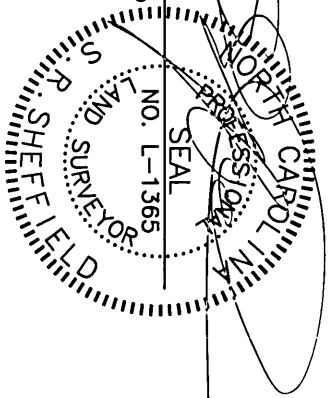


State of North Carolina

I, DOROTHY DUTTON, Review Officer of
Moore County, North Carolina, certify that the map or plat which this
certification is affixed meets all statutory requirements for recording.

Review Officer: Ronette Dutton Date: 4/6/2015
 LRK: 4849
 LRK: 20090219

NOTE: ALL IMPROVEMENTS NOT SHOWN.
NOTE: LAND FEATURES TAKEN FROM AERIAL PHOTOS.

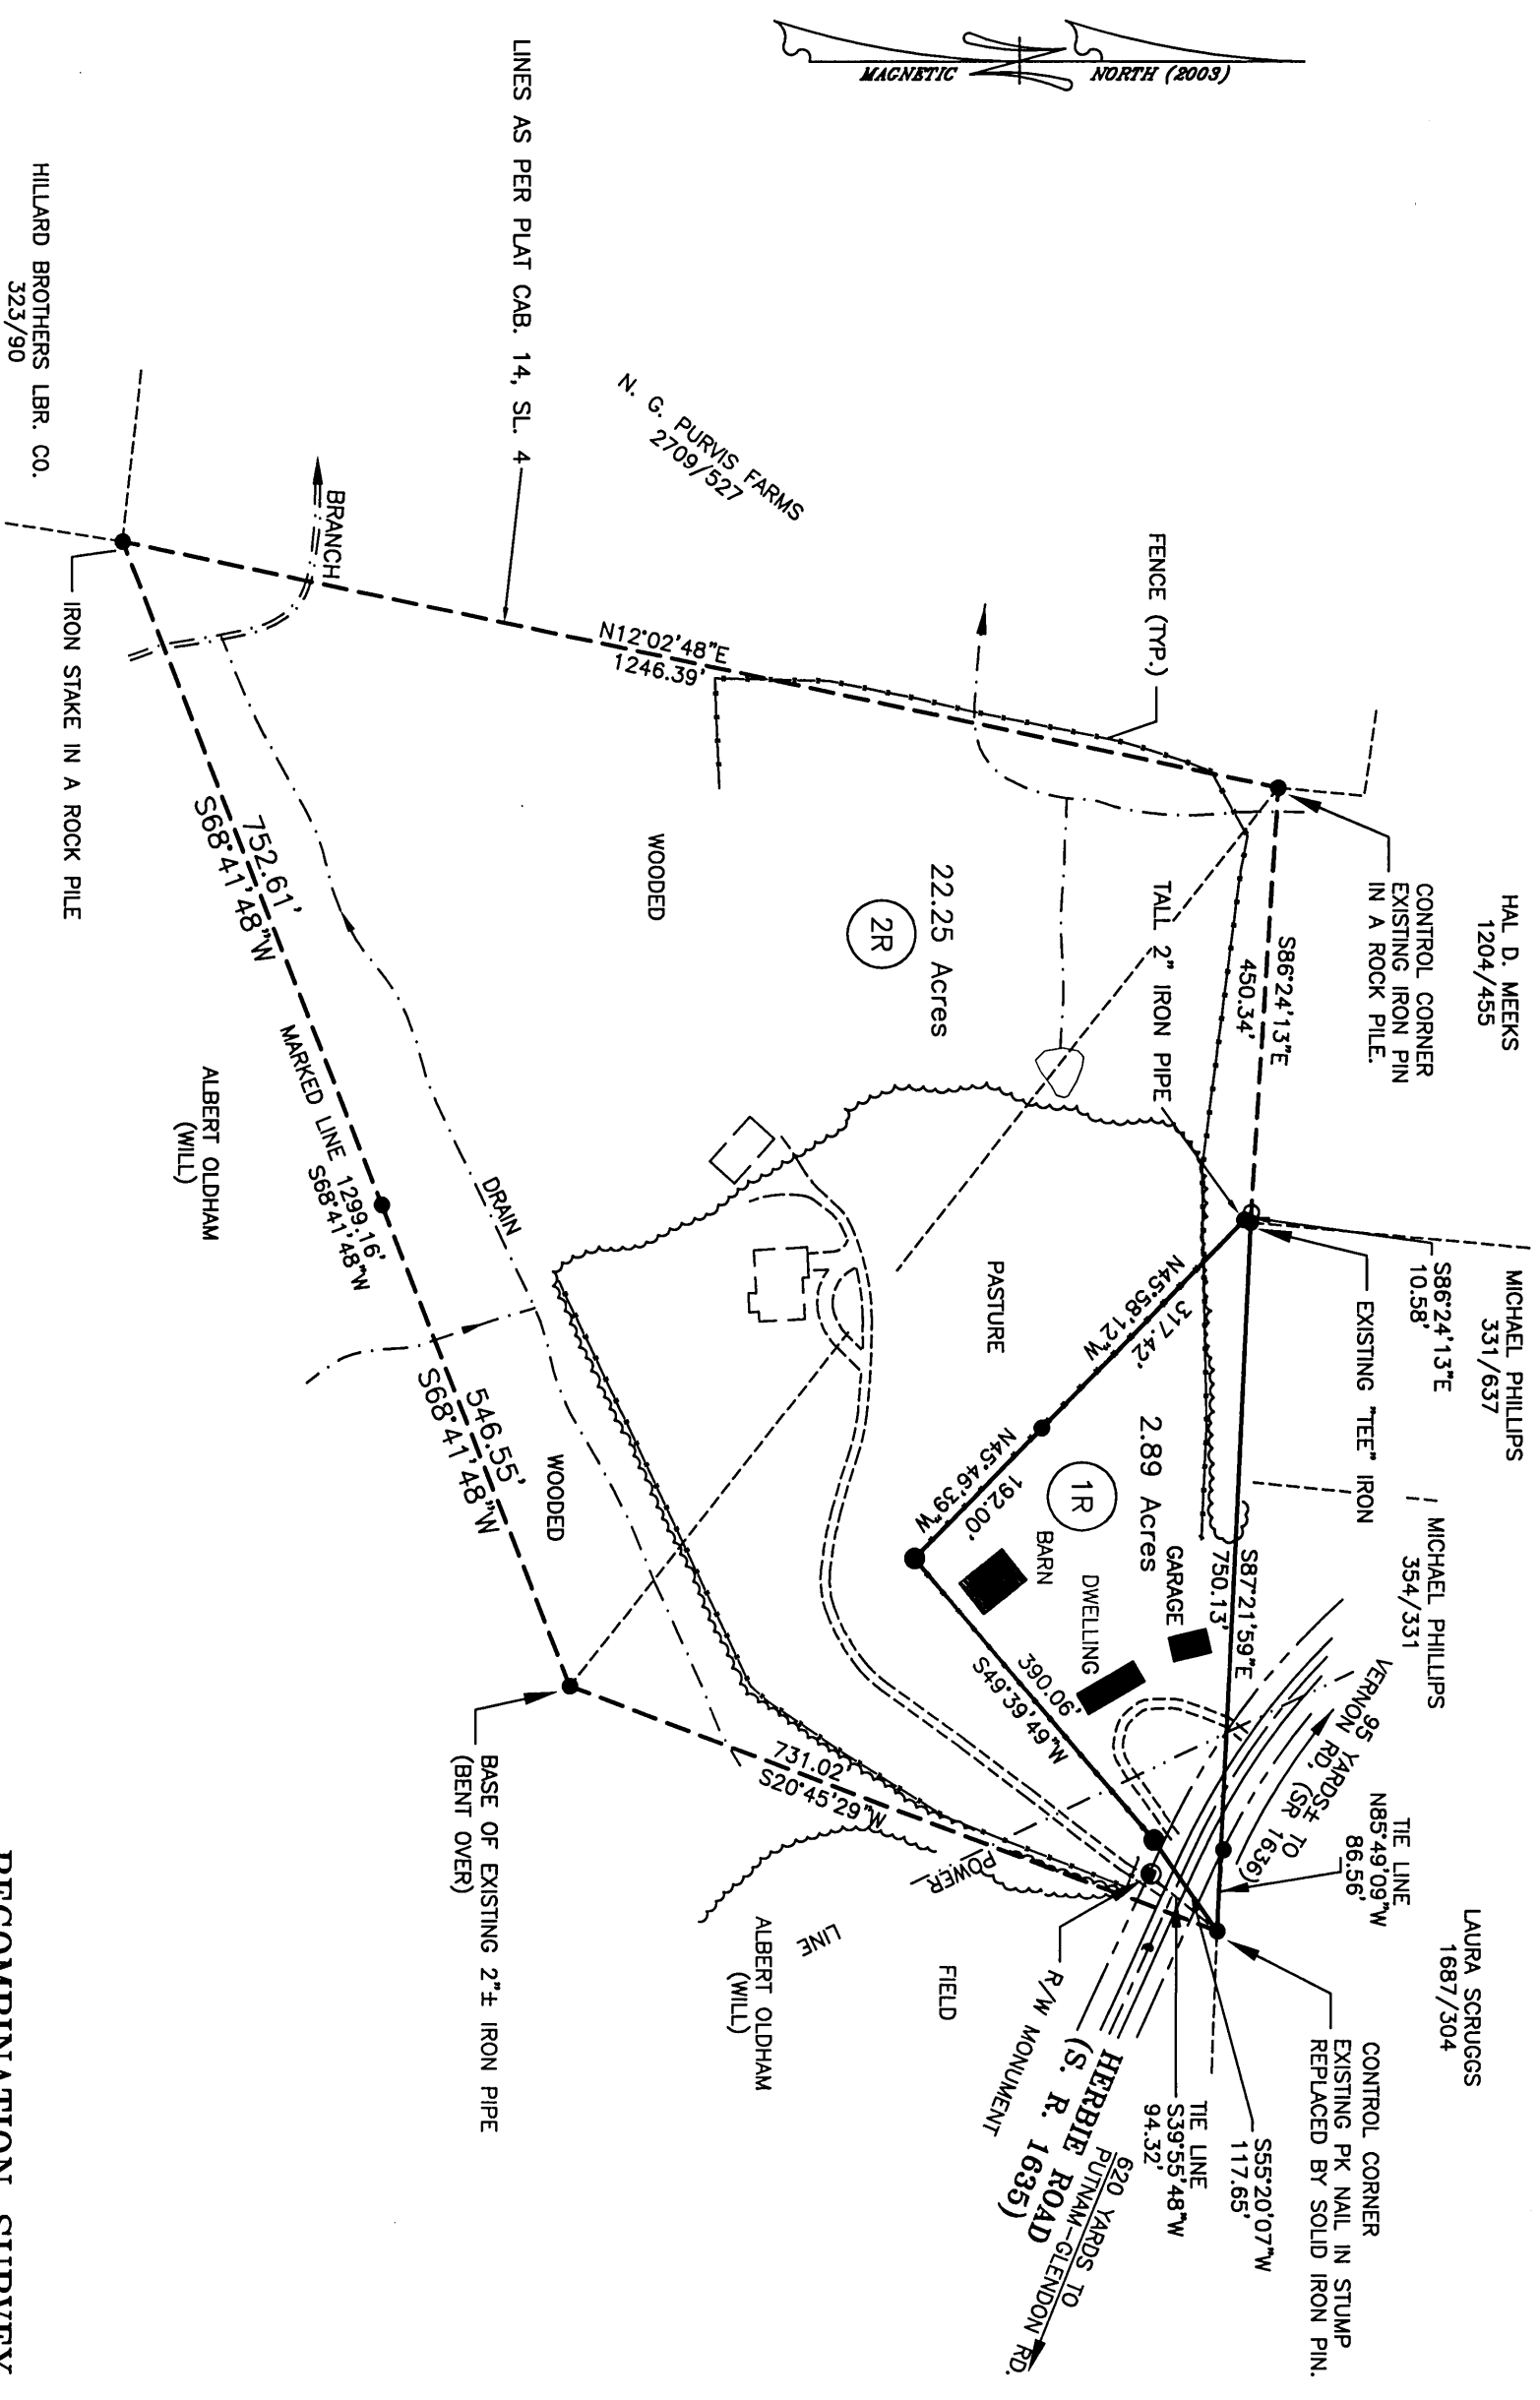

I hereby certify that the division of property shown and described hereon is exempt from the Moore County Subdivision Ordinance by definition and/or ordinance.

Division Marketing Division
 Subdivision Administrator
 Date 4/6/2015

REVISED: MARCH 13, 2015 TO RECOMBINE LOTS 1 AND 2.

File name: LONGr2015.DWG

RECOMBINATION SURVEY FOR
RAYMOND C. LONG

& WIFE

MARIE H. LONG

TRACTS 1R AND 2R

RITTER TOWNSHIP, MOORE COUNTY,


NORTH CAROLINA

OCTOBER 15, 2007 *- SCALE 1"=200'
STEPHEN R. SHEFFIELD & ASSOCIATES, P.A.

1680 NC HWY. 5, STE 170

ABERDEEN, NORTH CAROLINA



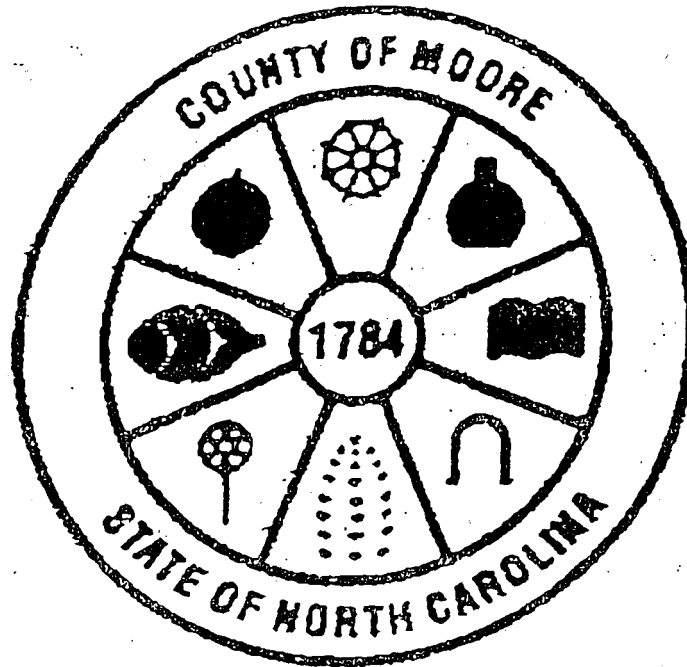

Judy D. Martin
Register of Deeds
Moore County, North Carolina

PLAT

FOR REGISTRATION REGISTER OF DEEDS
Judy D. Martin
Moore County, NC
April 07, 2015 01:54:17 PM
Book 16 Page 558-558
FEE: \$21.00
INSTRUMENT # 2015004109



INSTRUMENT # 2015004109