




GRAPHIC SCALE-FEET

LINE	BEARING	DISTANCE
L1	S38°27'54"E	130.04'
L2	S20°30'39"E	120.83'
L3	S17°33'21"E	89.93'
L4	S28°42'01"E	124.77'
L5	S22°11'36"E	246.67'
L6	S38°30'01"E	84.14'
L7	S40°07'20"E	169.43'
L8	S30°40'46"E	127.72'
L9	S42°15'29"E	73.57'
L10	S31°22'04"W	63.89'
L11	S8°48'39"E	82.71'
L12	S6°44'40"E	65.51'
L13	S22°46'57"E	181.50'
L14	S20°39'15"E	126.75'
L15	S2°01'29"W	199.41'
L17	S18°55'24"E	162.04'
L18	S71°17'22"E	66.06'
L19	S51°24'49"W	112.47'
L20	S67°18'01"W	64.83'
L21	N65°12'35"W	56.41'
L22	N38°08'26"W	59.48'
L23	S58°33'48"W	65.53'
L24	S13°50'51"W	122.07'
L25	S39°47'34"W	59.85'
L26	S65°33'01"W	121.36'
L27	S32°30'48"W	155.35'
L28	S69°31'03"W	36.98'
L29	N45°00'07"W	58.50'
L30	S85°33'18"W	37.96'
L31	S14°04'41"W	78.53'
L32	S85°41'12"W	166.87'
L33	N73°37'09"W	366.65'
L34	N53°27'48"W	223.92'
L35	N61°43'50"W	168.18'
L38	S70°24'38"W	90.80'
L39	S78°52'58"W	72.74'
L40	S78°34'16"W	97.03'
L42	N43°09'56"W	105.46'
L43	N73°51'07"W	73.80'
L44	N53°10'16"W	68.70'
L45	S89°25'03"W	121.65'
L46	N50°12'41"W	152.17'
L47	N52°42'30"W	100.69'
L48	N32°25'28"W	78.83'
L49	N16°59'32"W	41.86'
L50	N35°35'27"W	108.77'
L51	N46°24'45"E	82.01'
L52	N11°35'57"E	32.06'
L53	N39°23'34"W	62.59'
L54	N50°32'26"W	122.43'
L55	N63°45'32"W	20.10'
L56	S57°58'35"W	71.37'
L57	S41°06'55"W	25.36'
L58	N67°31'10"W	74.80'
L59	N52°26'13"E	77.89'
L60	N38°16'02"W	41.79'

Vicinity Map Not To Scale

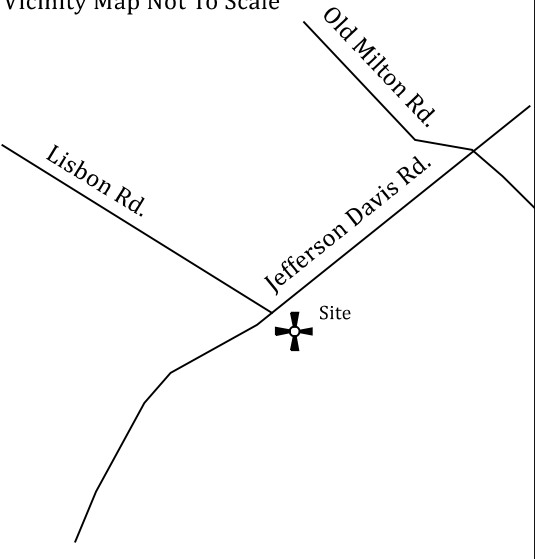


Job 25149 & 25150

Reserved For County Stamps

LEGEND

- I/N = #5 Rebar set with cap
- RBF = Rebar Found
- MFP = Metal fence post found
- OTP= Open top pipe found
- CTP= Crimped pipe found
- CM= Concrete monument found
- N&C= Nail and cap
- △ = Computed point not set
- = Power pole

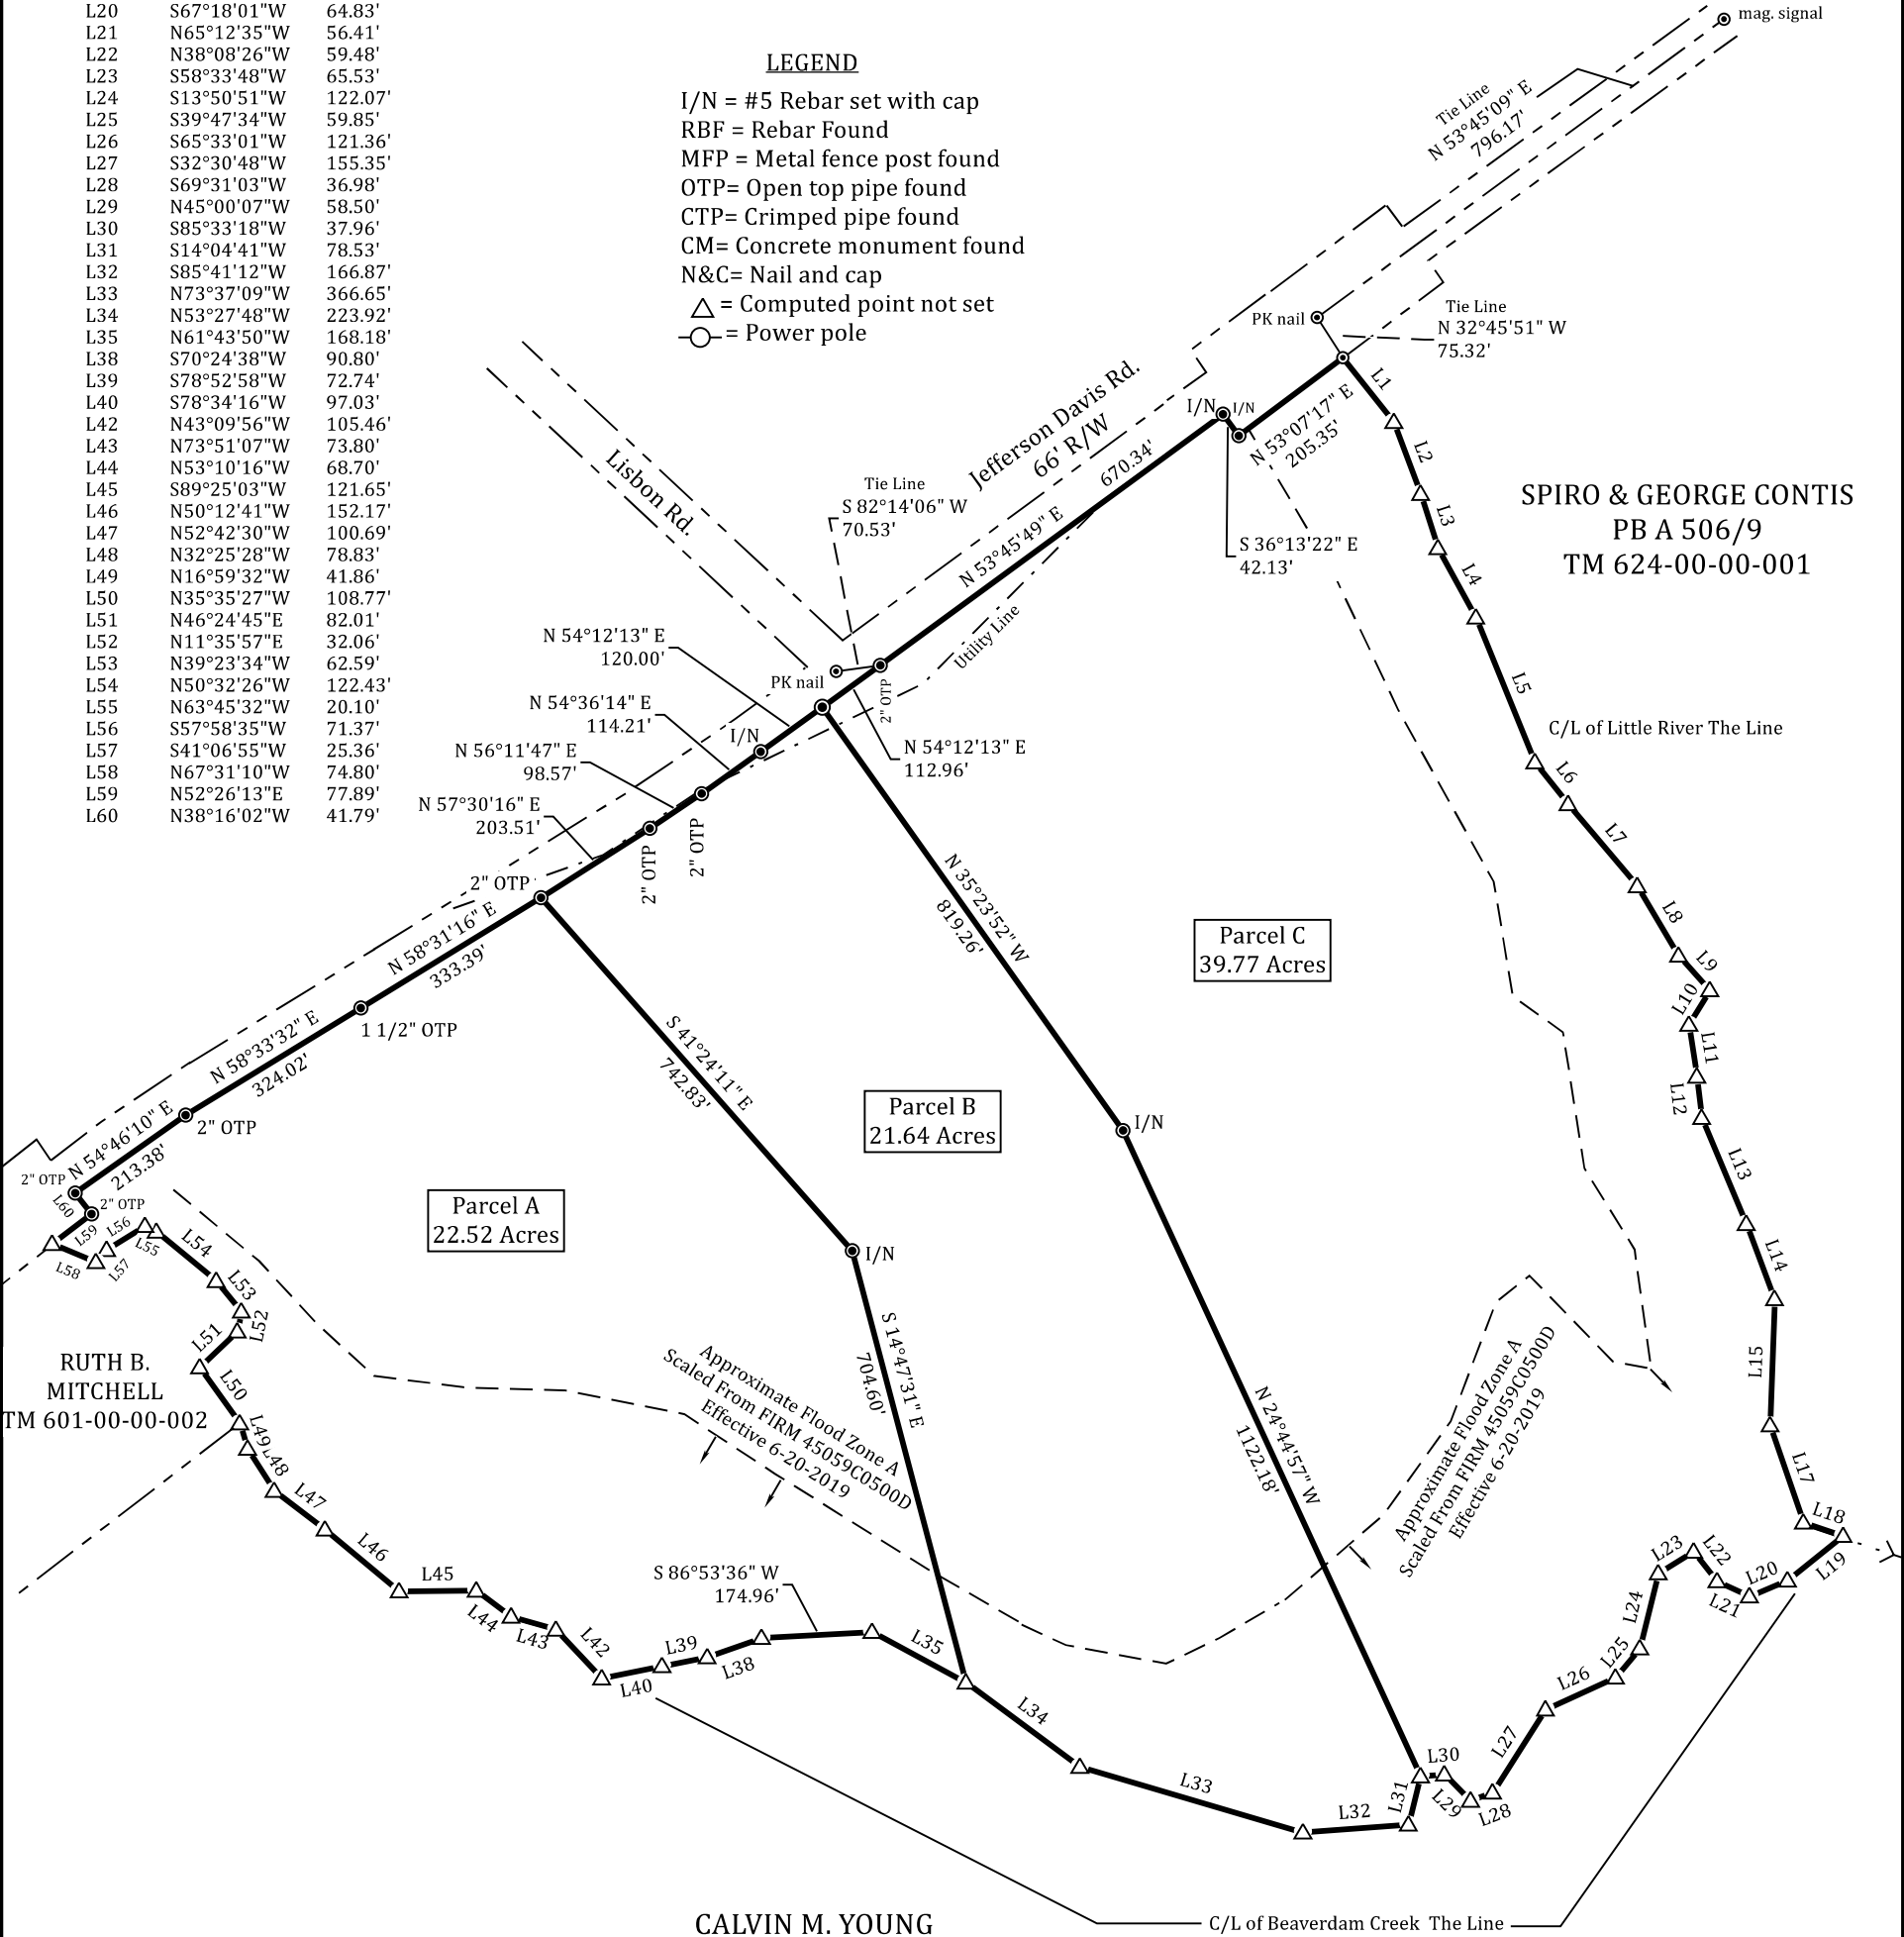

PRELIMINARY DRAWING PREPARED FOR
HEPLER LAND HOLDINGS LLC

REFERENCES: A 263/8

DATE 8 Oct. 2025
SCALE 1" = 300 Feet
COUNTY Laurens
STATE SC
TAX MAP# 624-00-00-012

PREPARED BY
YONCE LAND SURVEYING LLC
AUTREY H. YONCE PLS 19409
PO BOX 277
JOHNSTON, SC 29832
TELEPHONE (803)-275-2264