


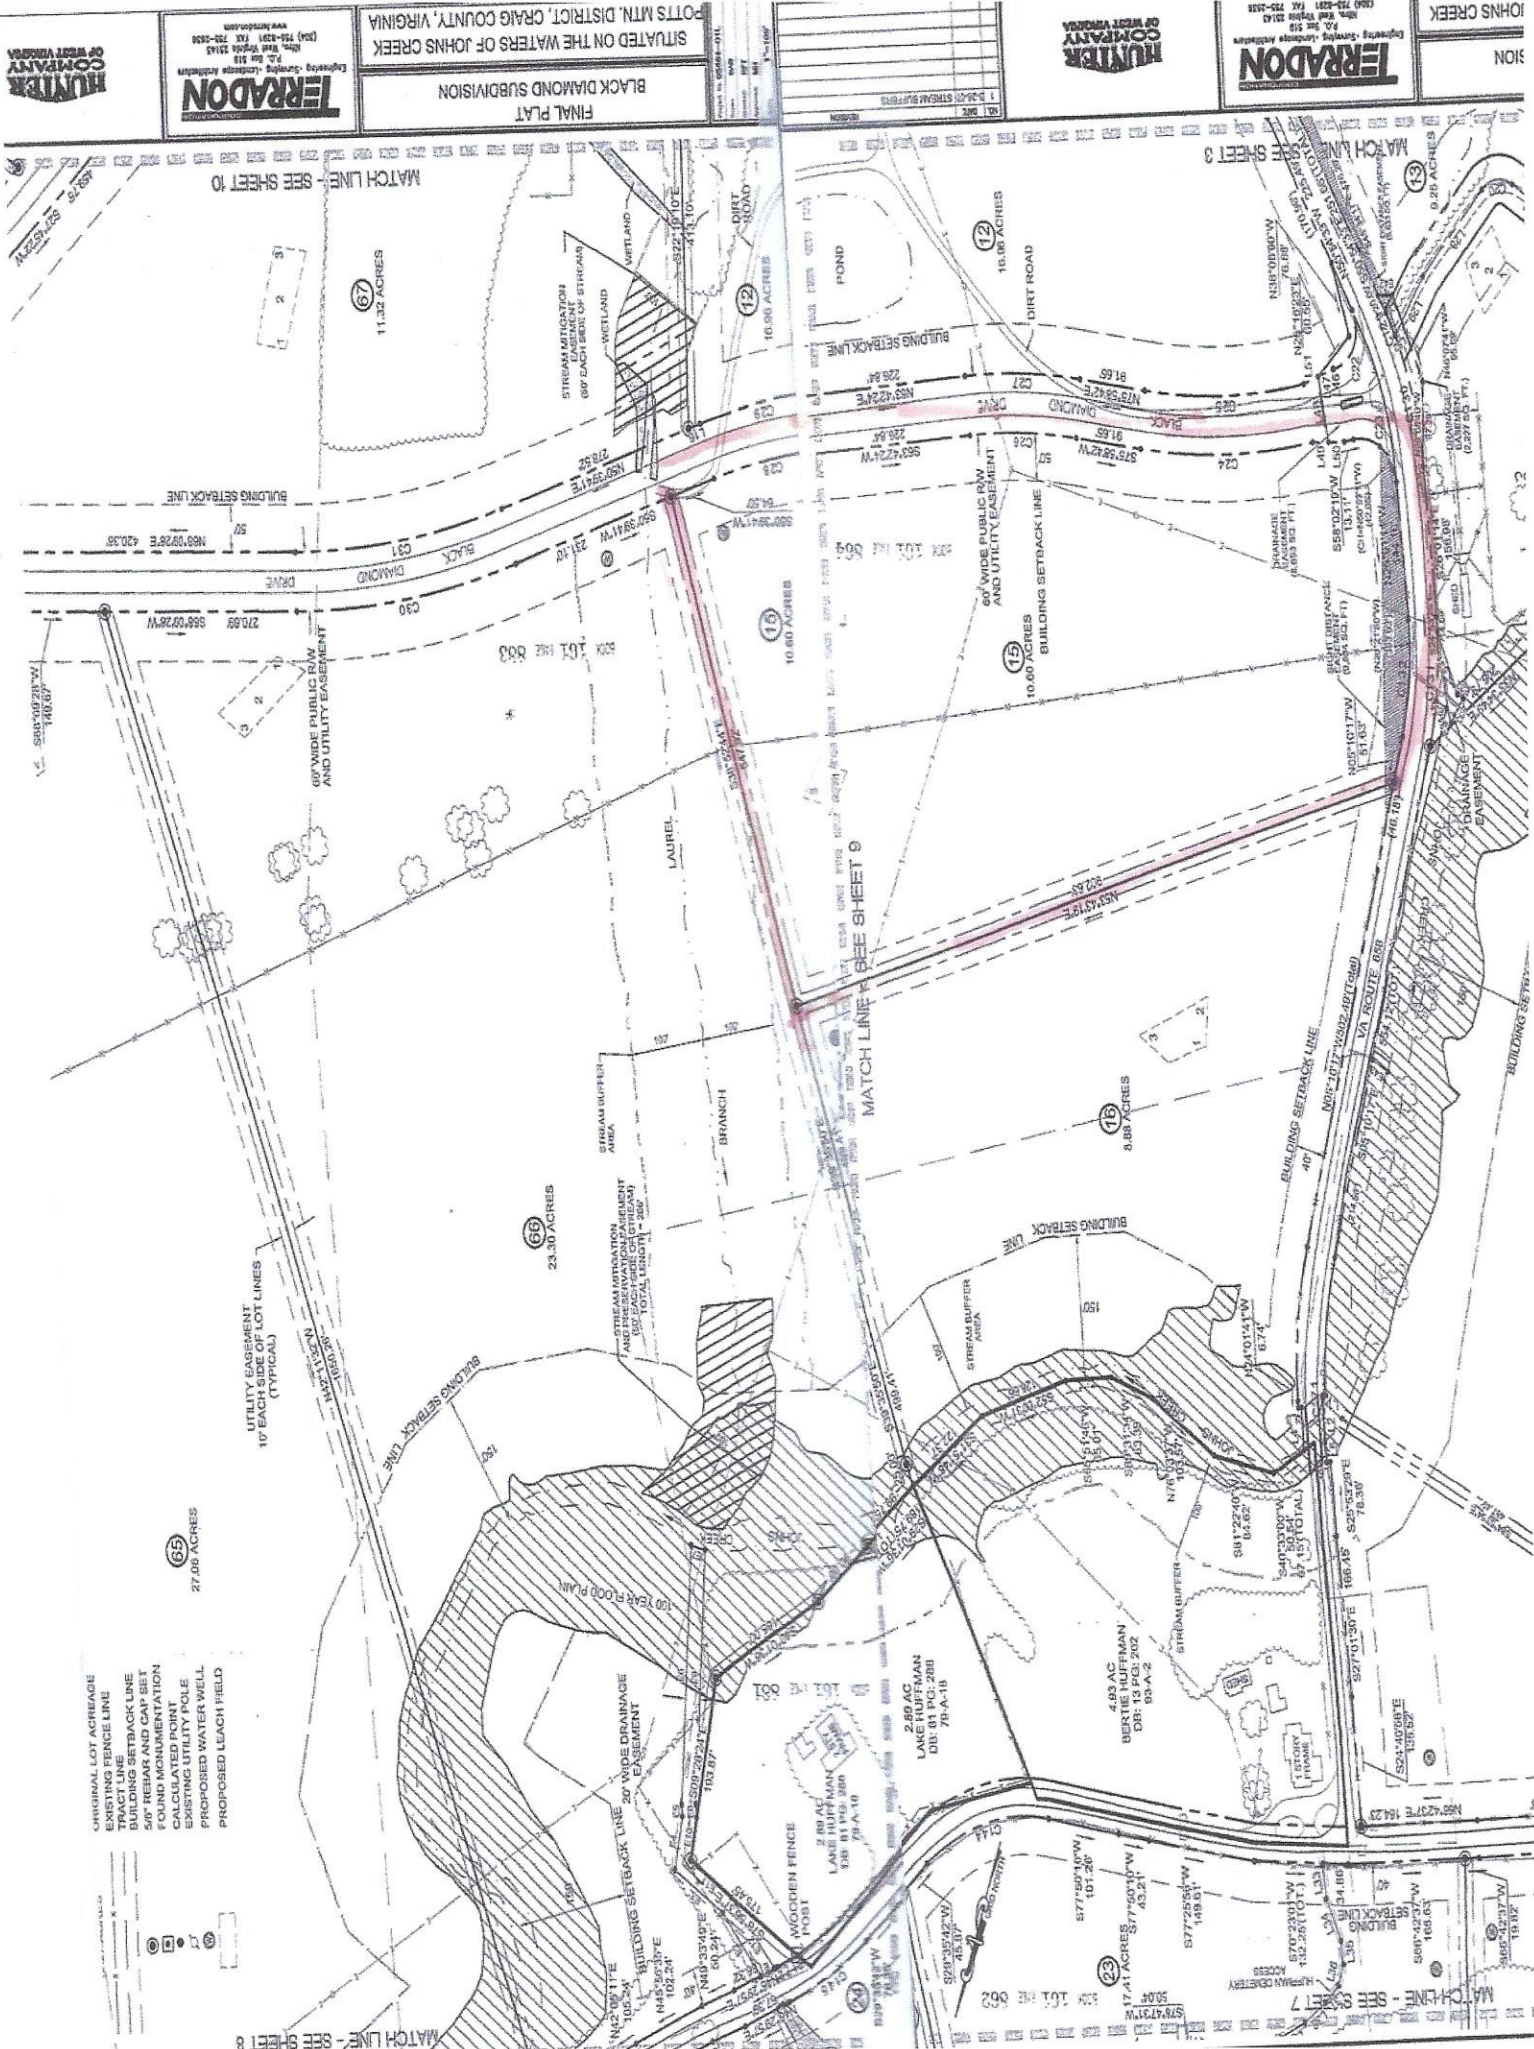

ORIGINAL LOT ACREAGE
EXISTING FENCE LINE
BUILDING SETBACK LINE
FOUND MONUMENTATION
CALCULATED POINT
EXISTING UTILITY POLE
PROPOSED WATER WELL
PROPOSED LEACH FIELD

ERRADON
Engineering, Surveying, Landscaping and Planning
P.O. Box 518
www.erradon.com

FINAL PLAT
BLACK DIAMOND SUBDIVISION
SITUATED ON THE WATERS OF JOHNS CREEK
POTTS MTN. DISTRICT, CRAIG COUNTY, VIRGINIA

HUNTER COMPANY
OF WEST VIRGINIA

HUNTER COMPANY
OF WEST VIRGINIA

ERRADON
Engineering, Surveying, Landscaping and Planning
P.O. Box 518
www.erradon.com

JOHNS CREEK
POTTS MTN. DISTRICT, CRAIG COUNTY, VIRGINIA