

Williamson County, Tennessee Sewage Disposal Management Department	DESIGN PLAN REVIEW FORM	1320 West Main St, Ste 411 Franklin, Tennessee 37064 615-790-5751
--	------------------------------------	---


DATE: 06/12/2025
OWNER NAME: Scot Baker
PROPERTY ADDRESS: 3148 BLAZER RD. (Unverified)
CITY:
STATE: TN
ZIP:

INSPECTED/CHECKED BY: Tom Falkie
GIS NO:
SUBDIVSION:
LOT NO.:

Plans Review Approved by: Tom Falkie **Date:** 06/12/2025

Notes and/or sketches to be added here:
Design Plans approved for an alternative MLPP system to serve one 3-bedroom single family residence. Site Plan and Floor Plans reviewed by SDM.

Lot Check by .Kevin Raley

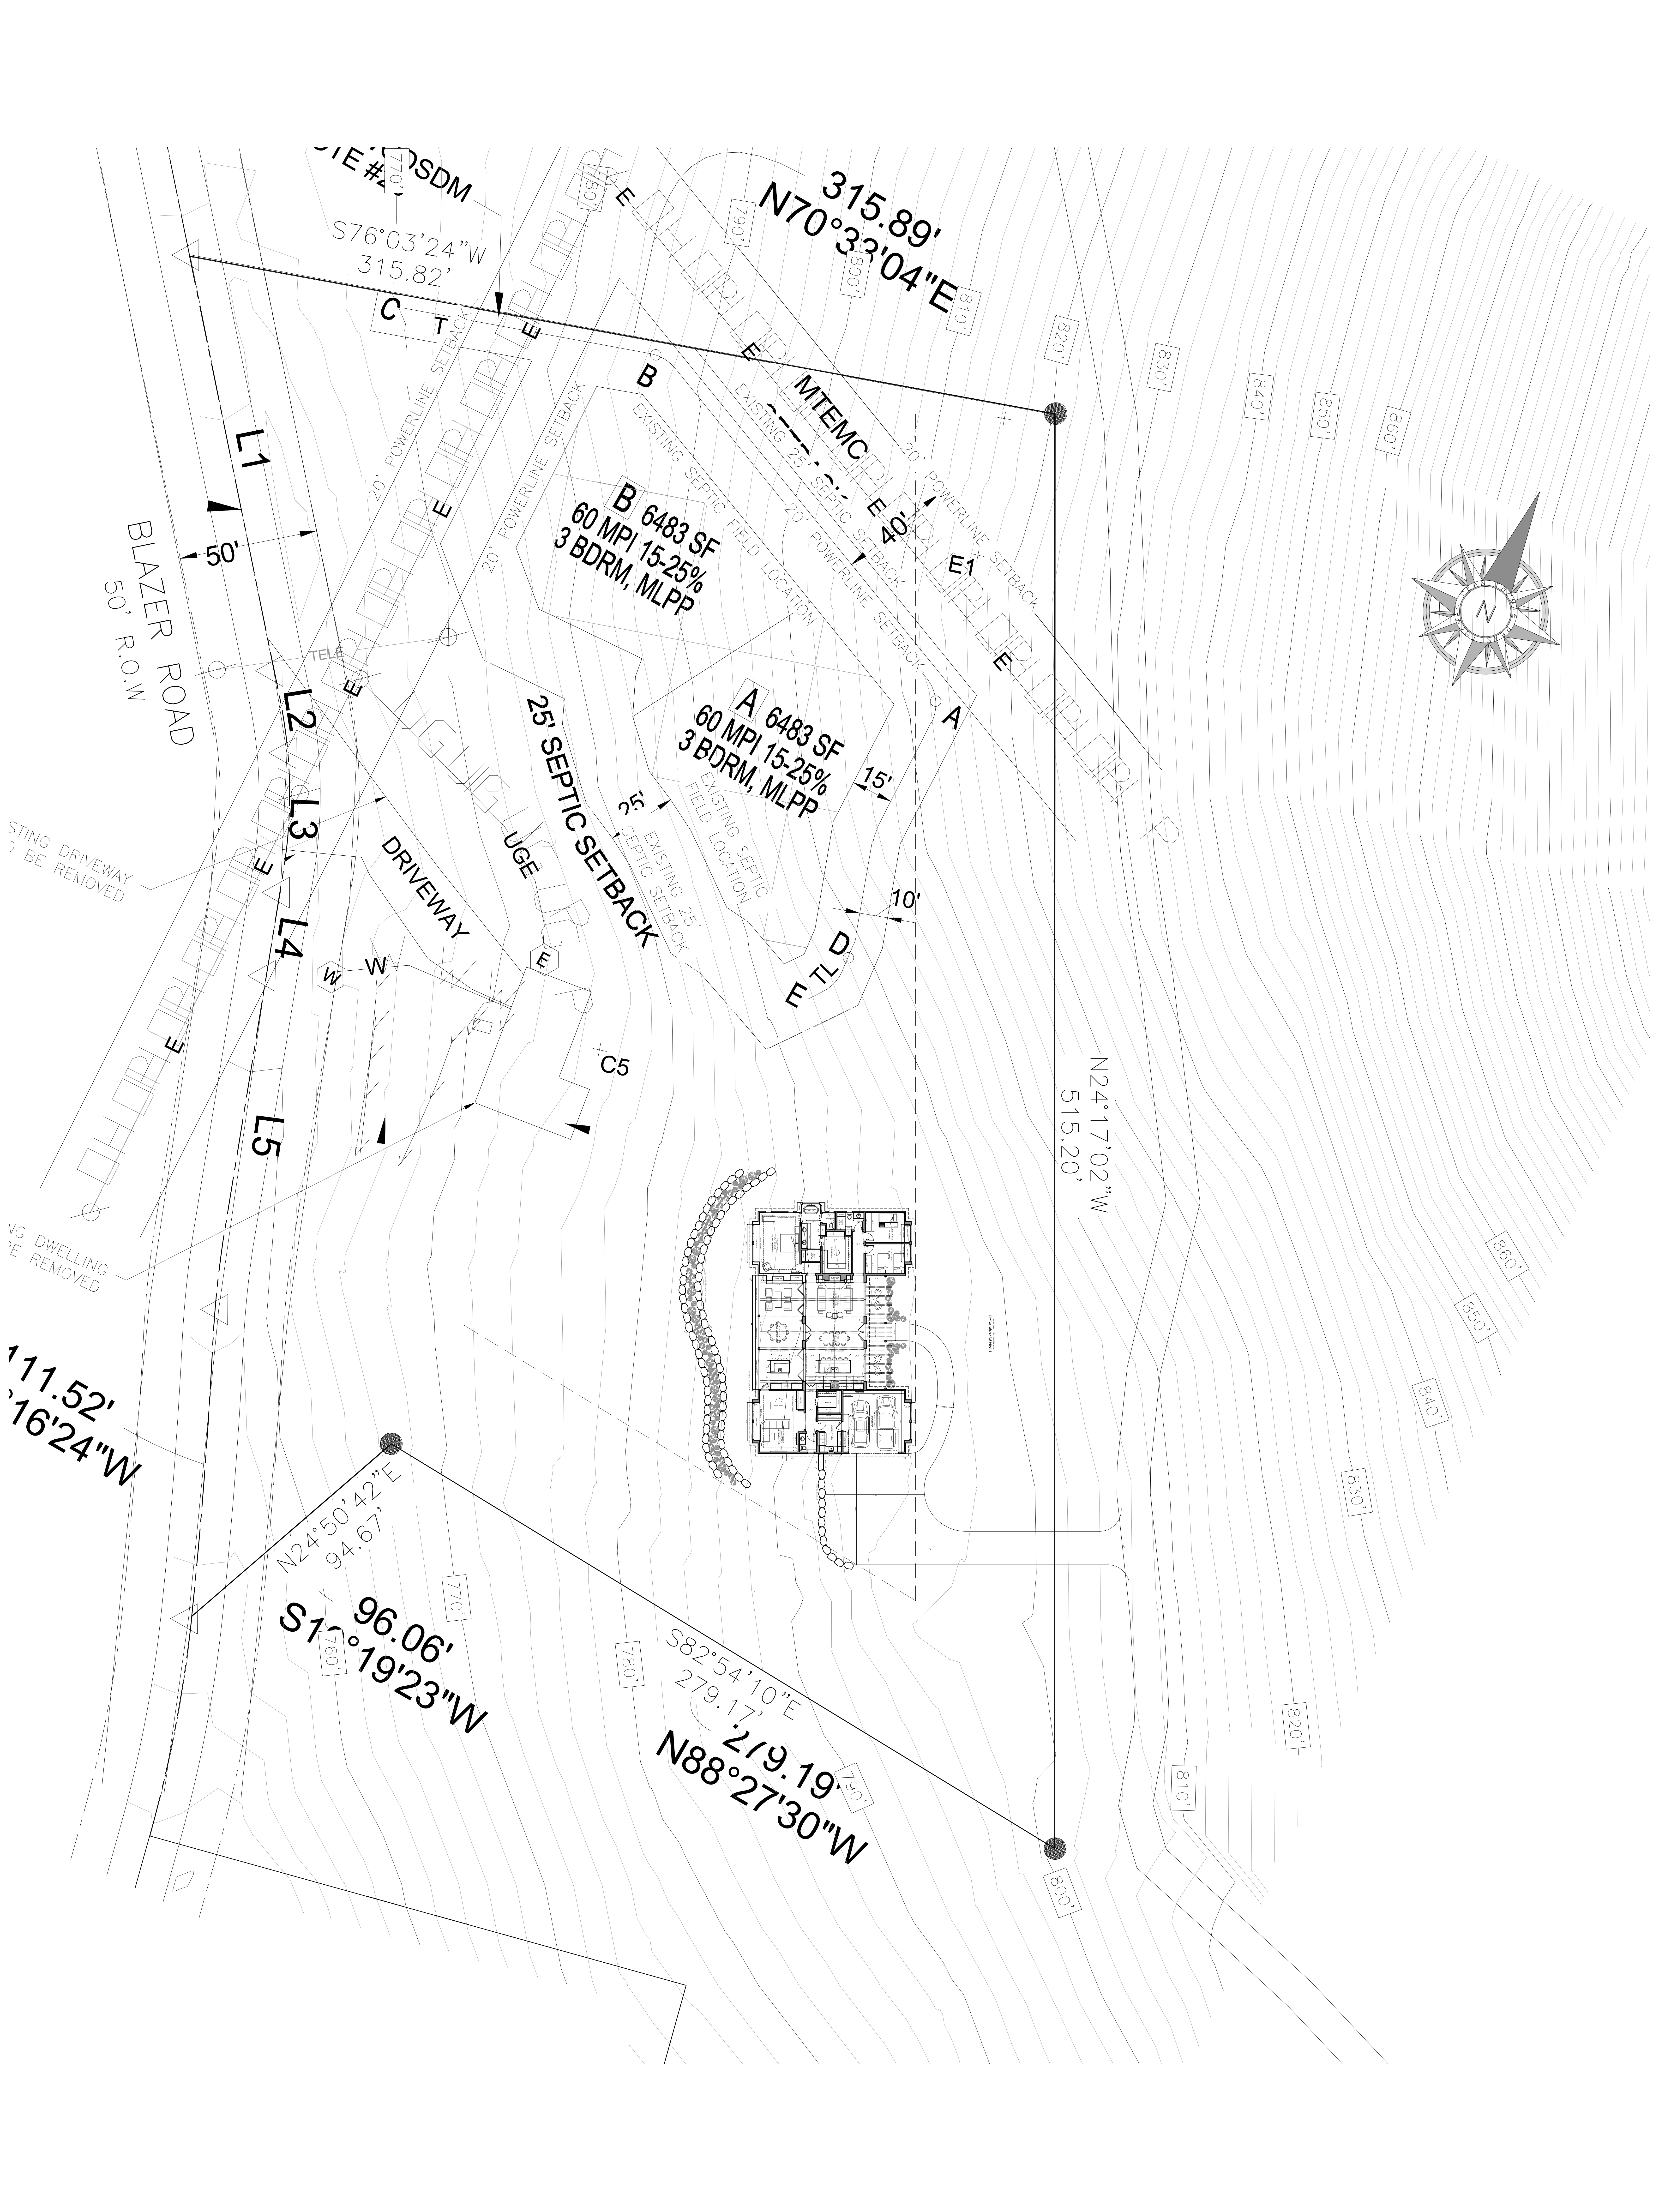

315.82'
S76°03'24"W
315.82'

315.89'
N70°33'04"E

B 6483 SF
60 MPI 15-25%
3 BDRM, MLPP

A 6483 SF
60 MPI 15-25%
3 BDRM, MLPP

BLAZER ROAD
50' R.O.W.

EXISTING DRIVEWAY
TO BE REMOVED

EXISTING DWELLING
TO BE REMOVED

11.52'
16'24"W

96.06'
S17°19'23"W

279.17'
S82°54'10"E
219.19'
N88°27'30"W

N24°17'02"W
515.20'