



FLAT/LG Book: FL 1503 Page: 0052 - 0052 1 Page
November 18, 2024 10:26:56 AM
Rec: \$25.00
FILED IN GREENVILLE COUNTY, SC *F. J. & H. H.*

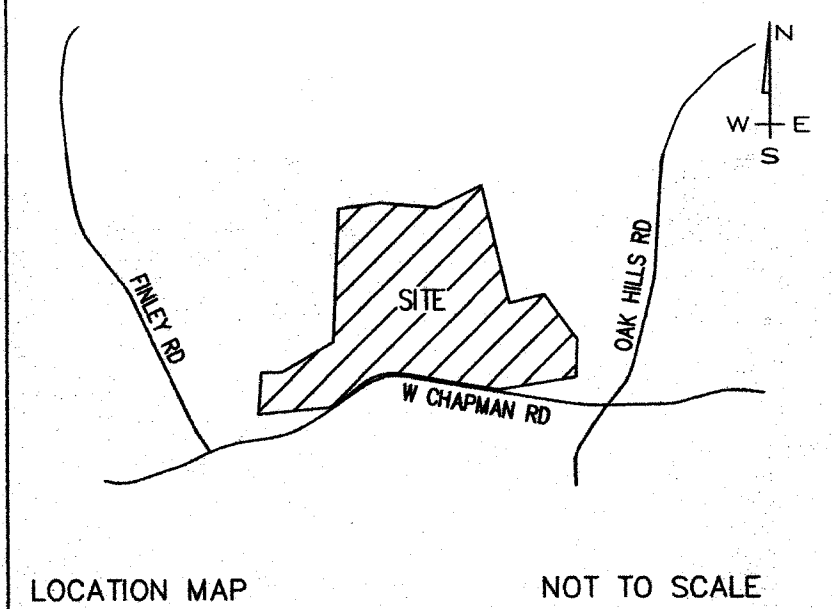


REFERENCES:
DB 2717, PG 3531-3534
PB 1208,, PG 96
PB EE, PG 68
PB 1235, PG 86
PB 42-H, PG 20
PB 32-Y, PG 45
PB 43-T, PG 71
SCDOT DOCKET NO. 23.294 SHEET 17

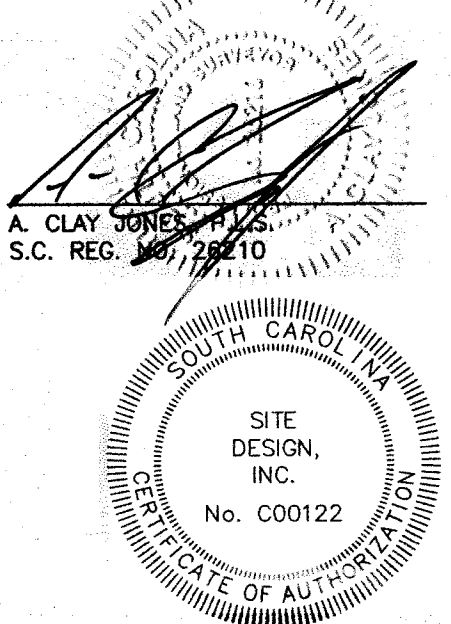

11/18/2021
DATE

AUTHORIZED REPRESENTATIVE OF
GREENVILLE COUNTY PLANNING

LINE TABLE		
LINE #	BEARING	LENGTH
L1	N80°39'45"W	20.27
L2	N80°39'45"W	20.35
L3	N80°39'45"W	20.27
L4	N80°39'45"W	20.26
L5	N80°39'45"W	20.27
L6	N80°39'45"W	20.27
L7	N80°39'45"W	20.27
L8	N80°39'45"W	20.27
L9	S56°31'30"W	97.57

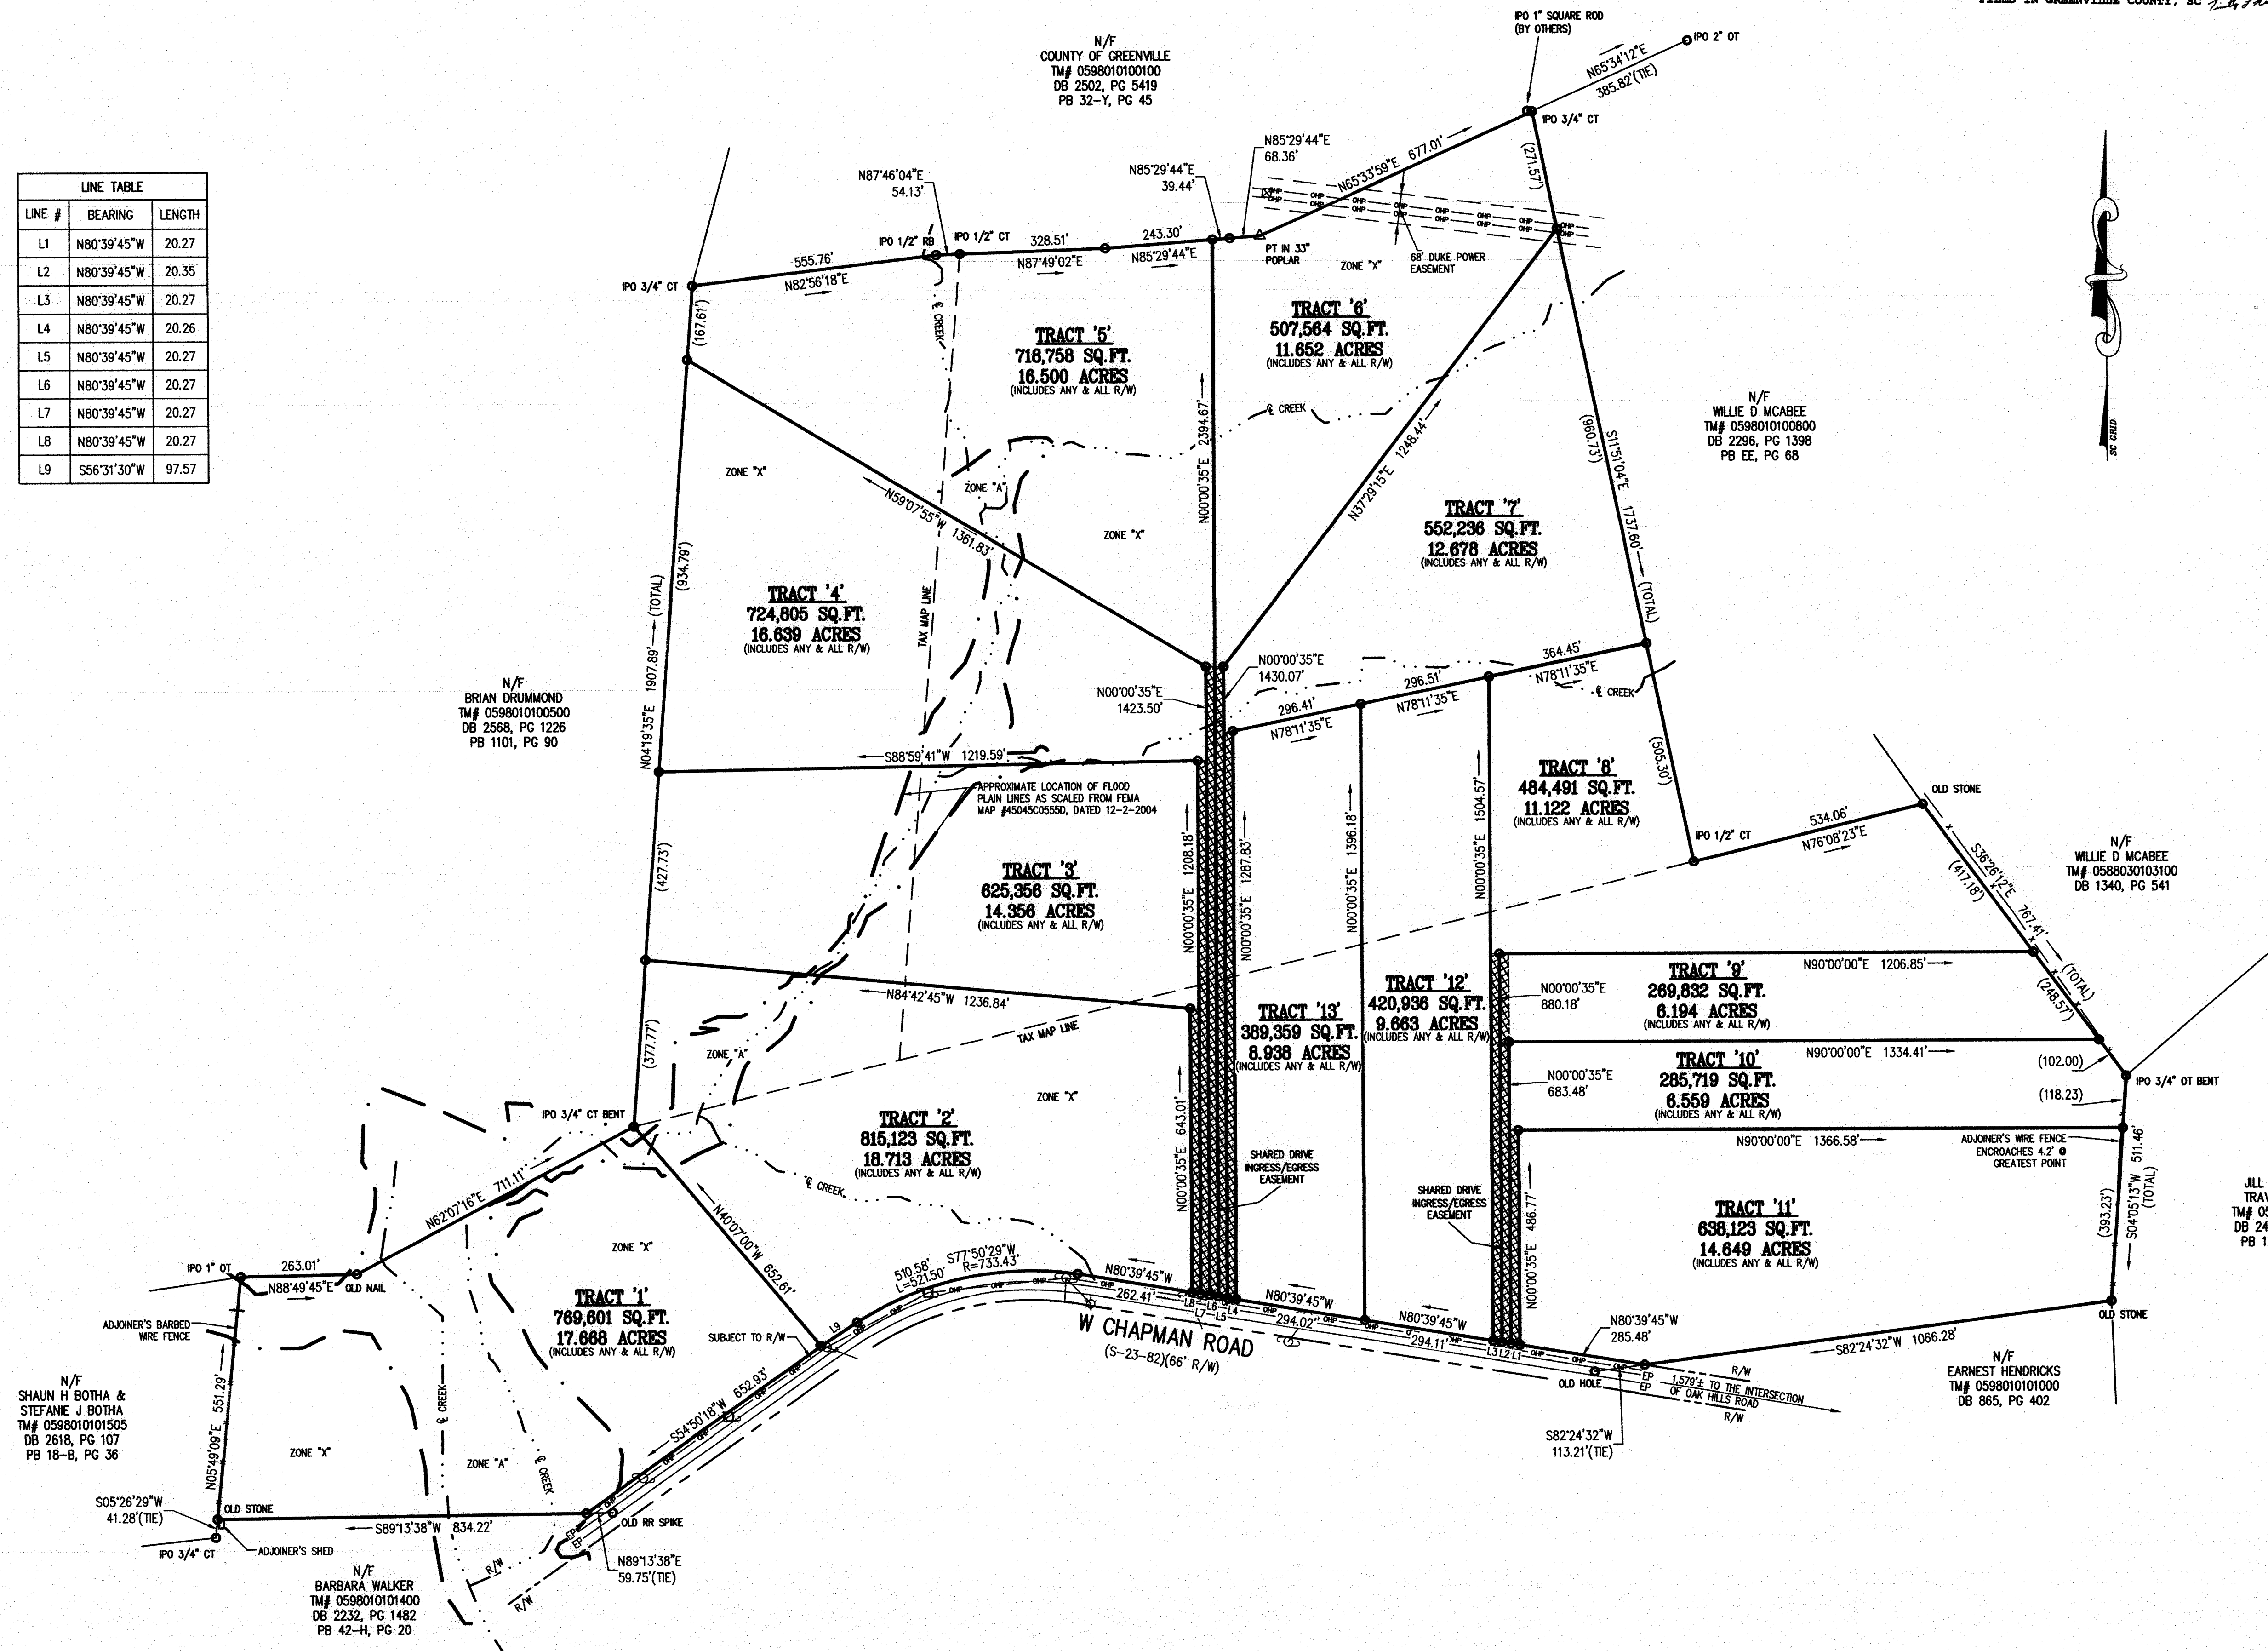

ZONE "A" WITHOUT BASE FLOOD ELEVATION

BL BUILDING LINE	CATV C CABLE TV PEDESTAL	TC/CB TOP/BOTTOM CURB
CL CENTERLINE	TEL E TELEPHONE PEDESTAL	TOP/BW TOP/BOTTOM WALL
CC CORRUGATED METAL PIPE	CE E ELECTRIC METER	WV V WITRIFIED CLAY PIPE
CD CRIMP TOP	CH H CATCH BASIN	W WATER METER
DE DRAINAGE ELEMENT	DI I DROP INLET	WV V WATER VALVE
EP EDE OF PAVEMENT	DI I ELEC TRANS	
EPD IRON PIN CLUT - O	DI I ELEVATION	CTV V CABLE TV
ES IRON PIN SET - O	DI I HYDRANT	FCV V FENCE LINE
N&C NAIL & CAP	GM M GAS METER	FCB B FIBER OPTIC CABLE
OT OPEN TOP	GV V GAS VALVE	GAS S GAS LINE
REAR	LP P LIGHT POLE	OH H OVERHEAD POWER
R/R REINFORCED CONC PIPE	PP P CO-POWER POLE	OVER R OVERHEAD
R/W RIGHT OF WAY	Q U QUT ANCHOR	SD D STORM DRAIN
SD STORM DRAIN	SMH H SM MANHOLE	SS S SANITARY SEWER
SS SANITARY SEWER	SMH H SM MANHOLE	UG G UNDERGROUND POWER
SSE SSE EASEMENT	TEL E TELEPHONE MANHOLE	UG G UNDERGROUND TEL
	CO O CLEAN OUT	W U WATER LINE

CHAPMAN BRANCH FARMS LLC
GREENVILLE COUNTY, SOUTH CAROLINA

SCALE 1"=200'	PROPERTY ADDRESS W. CHAPMAN ROAD	TAX PIN 05980100900, 0598010100600, 0598010100700
DATE 8-1-24	200' 0 200' 400'	FIELD CREW MS/BL DRAWN BY JWM

SITE DESIGN, INC.

CIVIL ENGINEERS - SURVEYORS - LANDSCAPE ARCHITECTS

225 ROCKY CREEK ROAD, GREENVILLE, SC 29615
PH: (864)271-0496
www.sitedesign-inc.com