


STERLING ESTATES - LAKE COUNTY

SW 1/4, Sec. 18, T26NR19W, P.M.,M.

Sheet 3 of 3

277504

Note: This sheet shows the lot lines as they extend to the centerlines of the private roads.

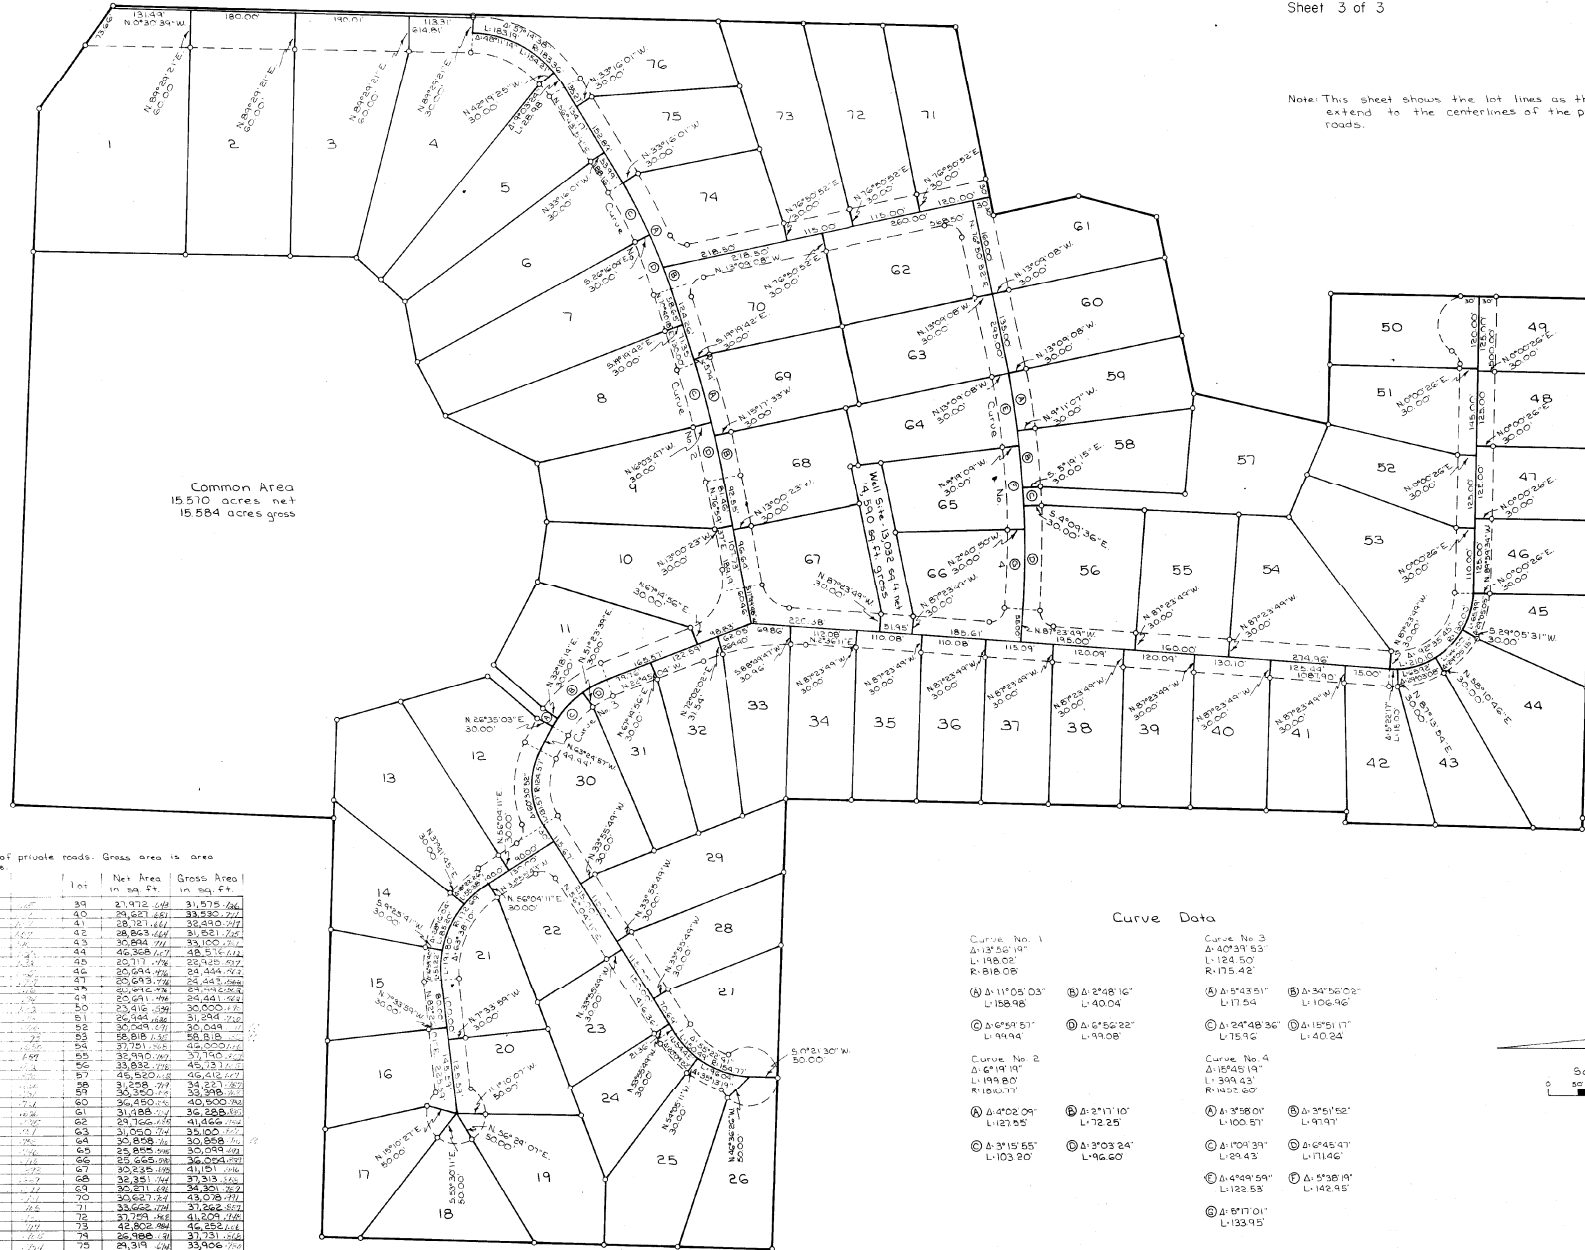

Net area is area exclusive of private roads. Gross area is area inclusive of private roads.

Lot	Net Area in sq. ft.	Gross Area in sq. ft.	Lot	Net Area in sq. ft.	Gross Area in sq. ft.

Curve Data

Curve No. 1	Curve No. 2	Curve No. 3	Curve No. 4

