



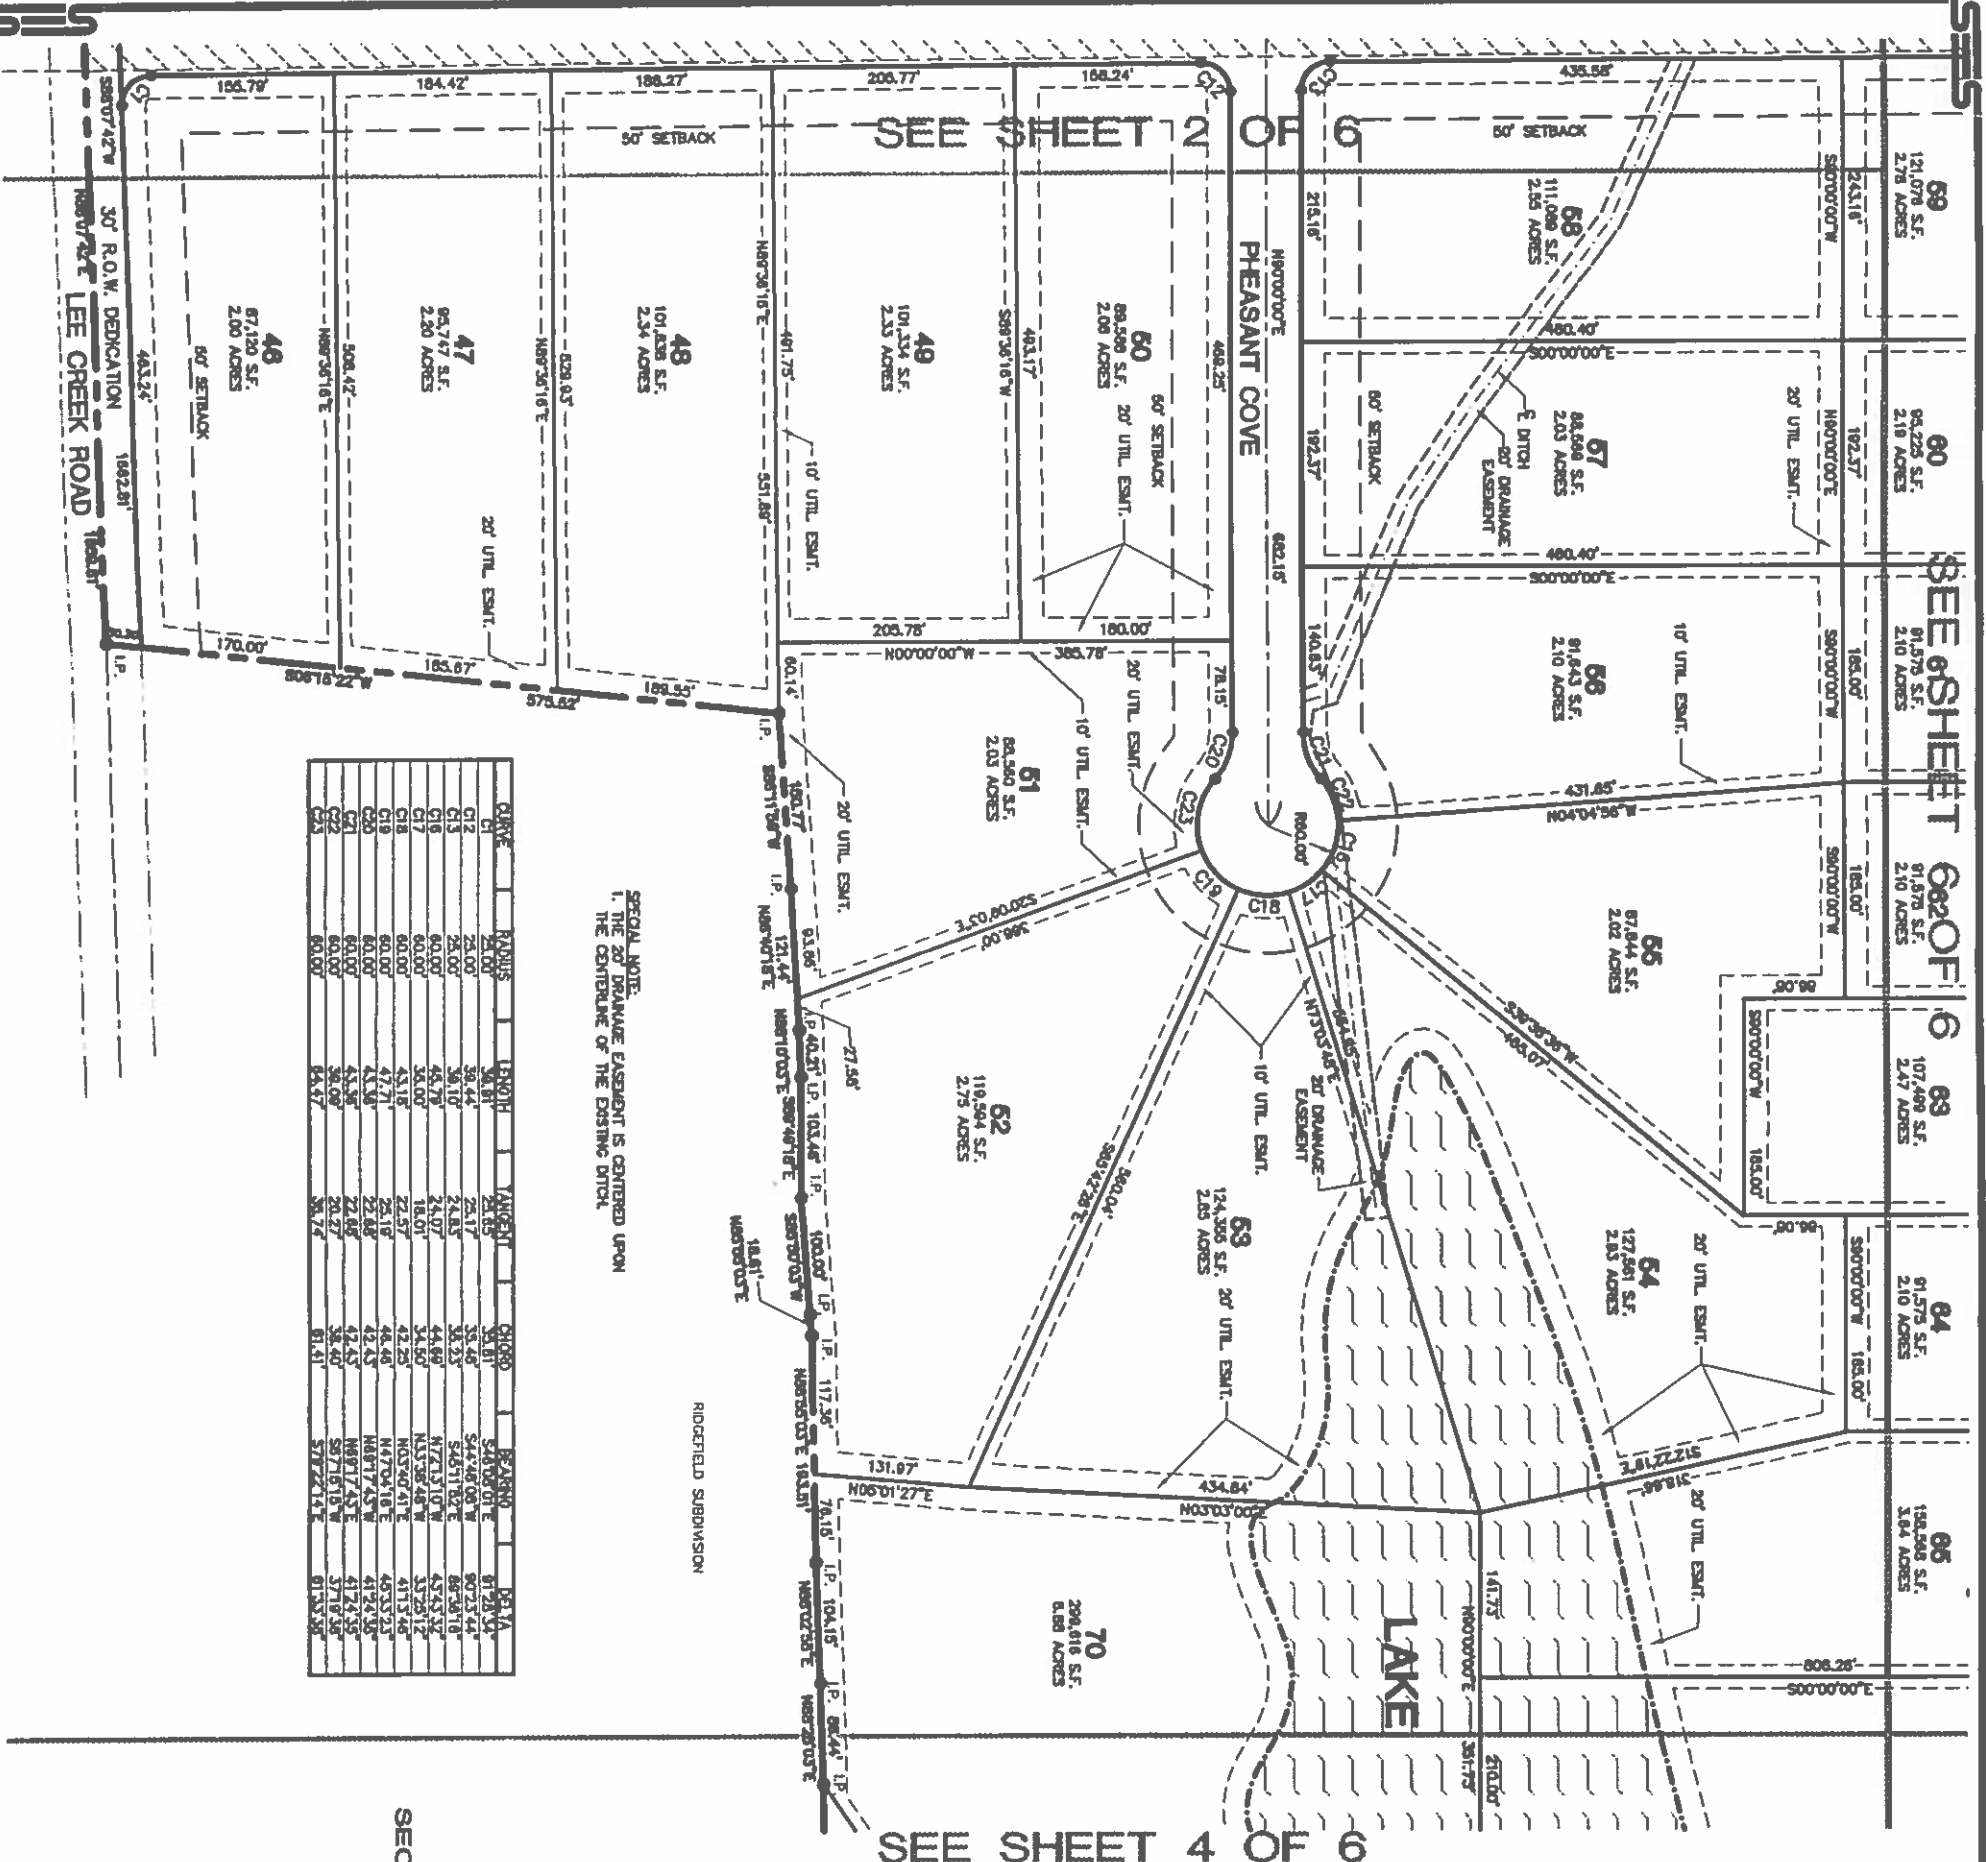


C12	25.00	36.44	25.17	35.46	S44°46'00"W	81°20'34"
C13	25.00	36.10	24.83	35.23	S46°11'00"E	86°23'18"
C16	60.00	46.79	24.07	44.69	N72°13'10"W	45°53'32"
C17	60.00	36.00	18.01	34.60	N33°38'48"W	33°29'12"
C18	60.00	43.18	22.57	42.29	N03°40'41"E	41°13'46"
C19	60.00	47.71	25.16	46.46	N47°04'18"E	46°33'23"
C20	60.00	43.49	22.68	42.43	N68°17'43"W	41°24'39"
C21	60.00	43.38	22.66	42.43	N68°17'43"E	41°24'39"
C22	60.00	36.09	20.27	36.40	S87°16'18"W	37°19'39"
C23	60.00	64.47	38.74	61.41	S78°26'14"E	61°33'38"

SPECIAL NOTE:
1. THE 20' DRAINAGE EASEMENT IS CENTERED UPON
THE CENTERLINE OF THE EXISTING DITCH.

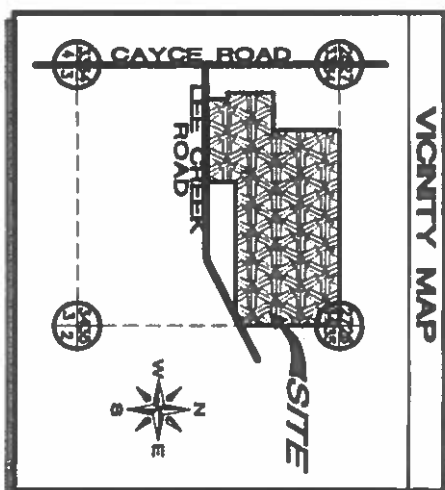



**CAYCE LAKES
SUBDIVISION**
SECTION 34, TOWNSHIP 1 SOUTH, RANGE 4 WEST
MARSHALL COUNTY, MISSISSIPPI
SCALE: 1"=100'
MAY, 1997
ZONING: AR
TOTAL AREA: 216.50 ACRES
TOTAL LOTS: 76
DEVELOPER:
LANDMAN, INC.
P.O. BOX 279
HOLLY SPRINGS, MS 39035

S S S
SMITH
ENGINEERING & SURVEYING
P.L.L.C.
228 BROADWAY, SUITE 4
SOUTHAVEN, MISSISSIPPI 39486
TEL (601) 344-3341
FAX (601) 344-3711

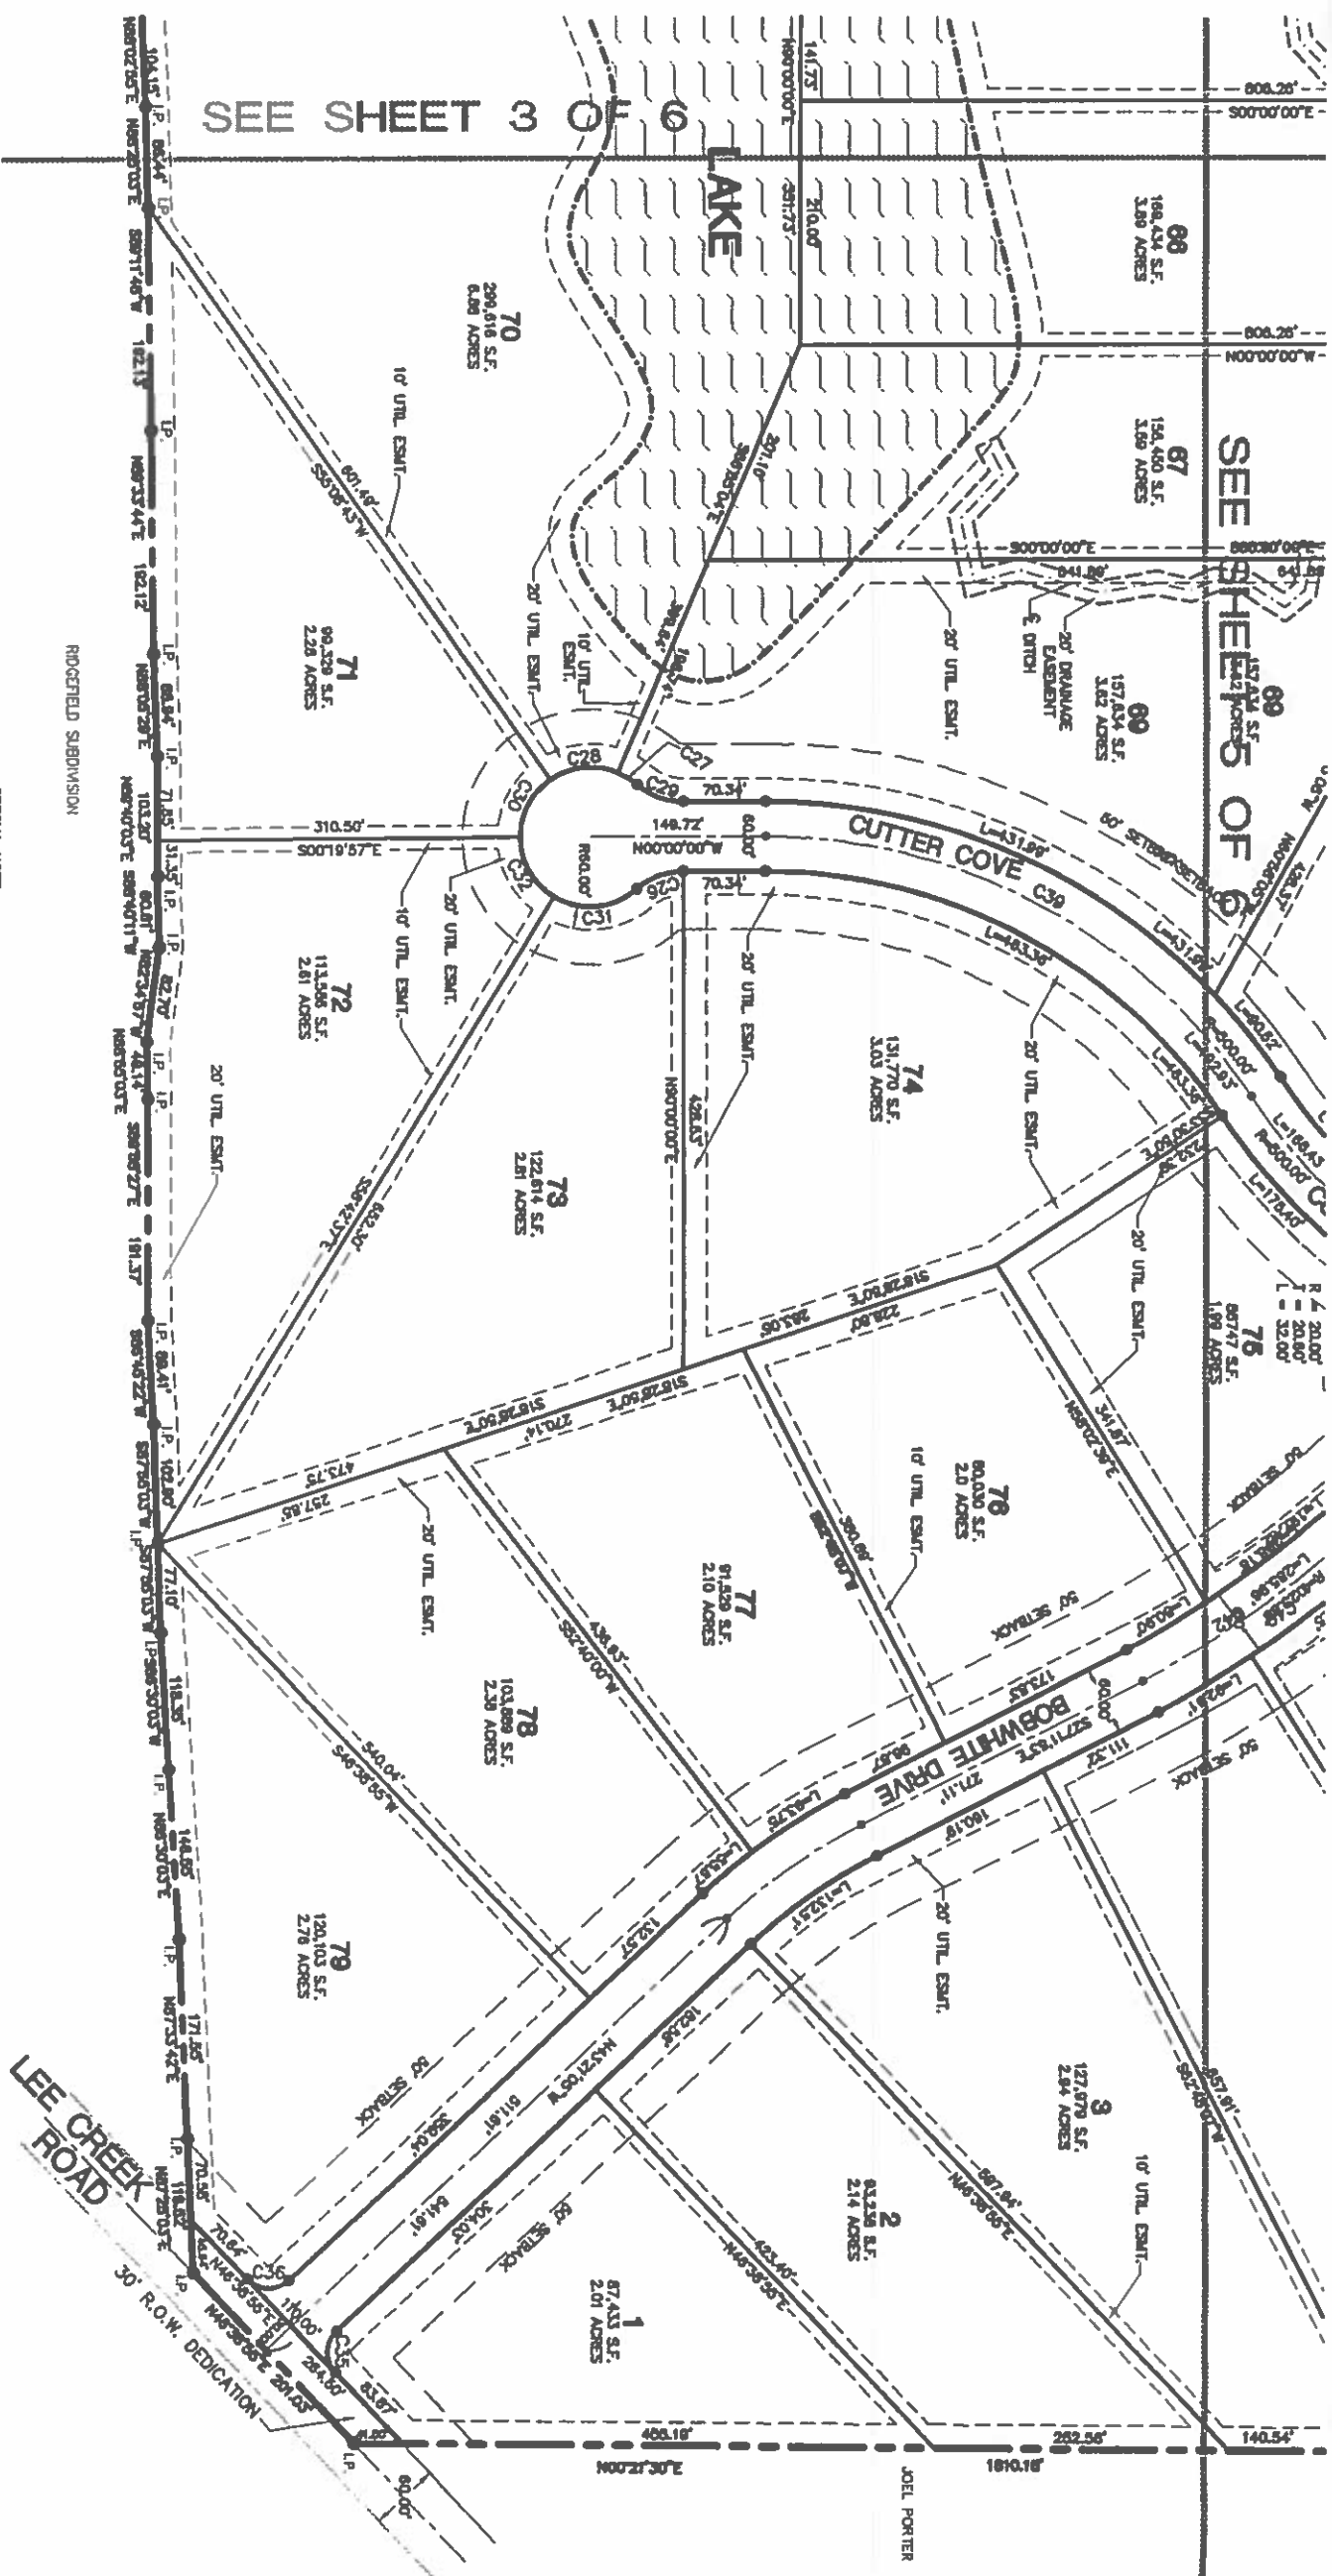

SPECIAL NOTE:
1. THE 20' DRAINAGE EASEMENT IS CENTERED UPON
THE CENTERLINE OF THE EXISTING DITCH.

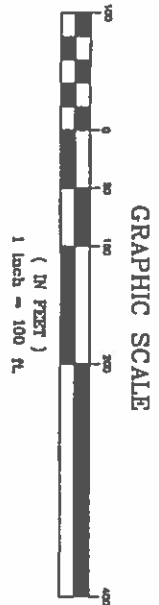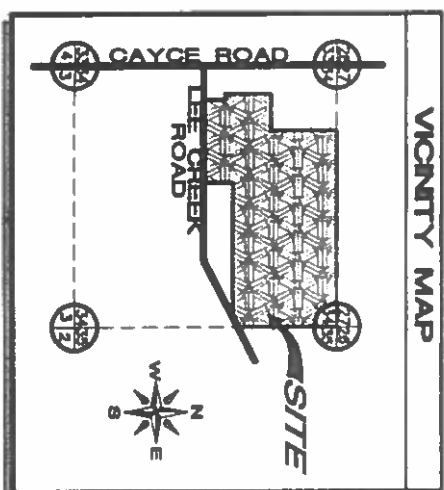

CAYCE LAKES SUBDIVISION



SECTION 34, TOWNSHIP 1 SOUTH, RANGE 4 WEST
MARSHALL COUNTY, MISSISSIPPI

SCALE: T=100'
MAY, 1997


ZONING: AR
TOTAL AREA: 216.50 ACRES
TOTAL LOTS: 79



SMITH
ENGINEERING & SURVEYING
P.O. BOX 279
HOLLY SPRINGS, MS 38635
TEL (601) 344-1344
FAX (601) 344-1371

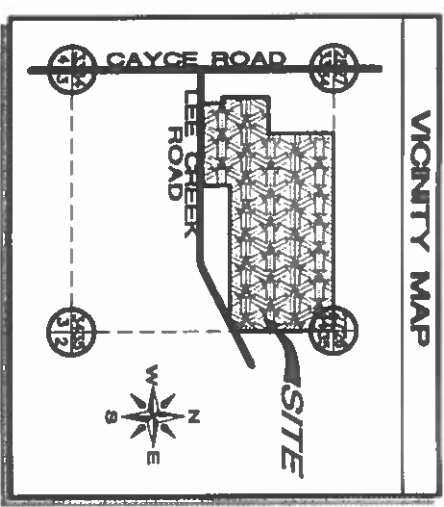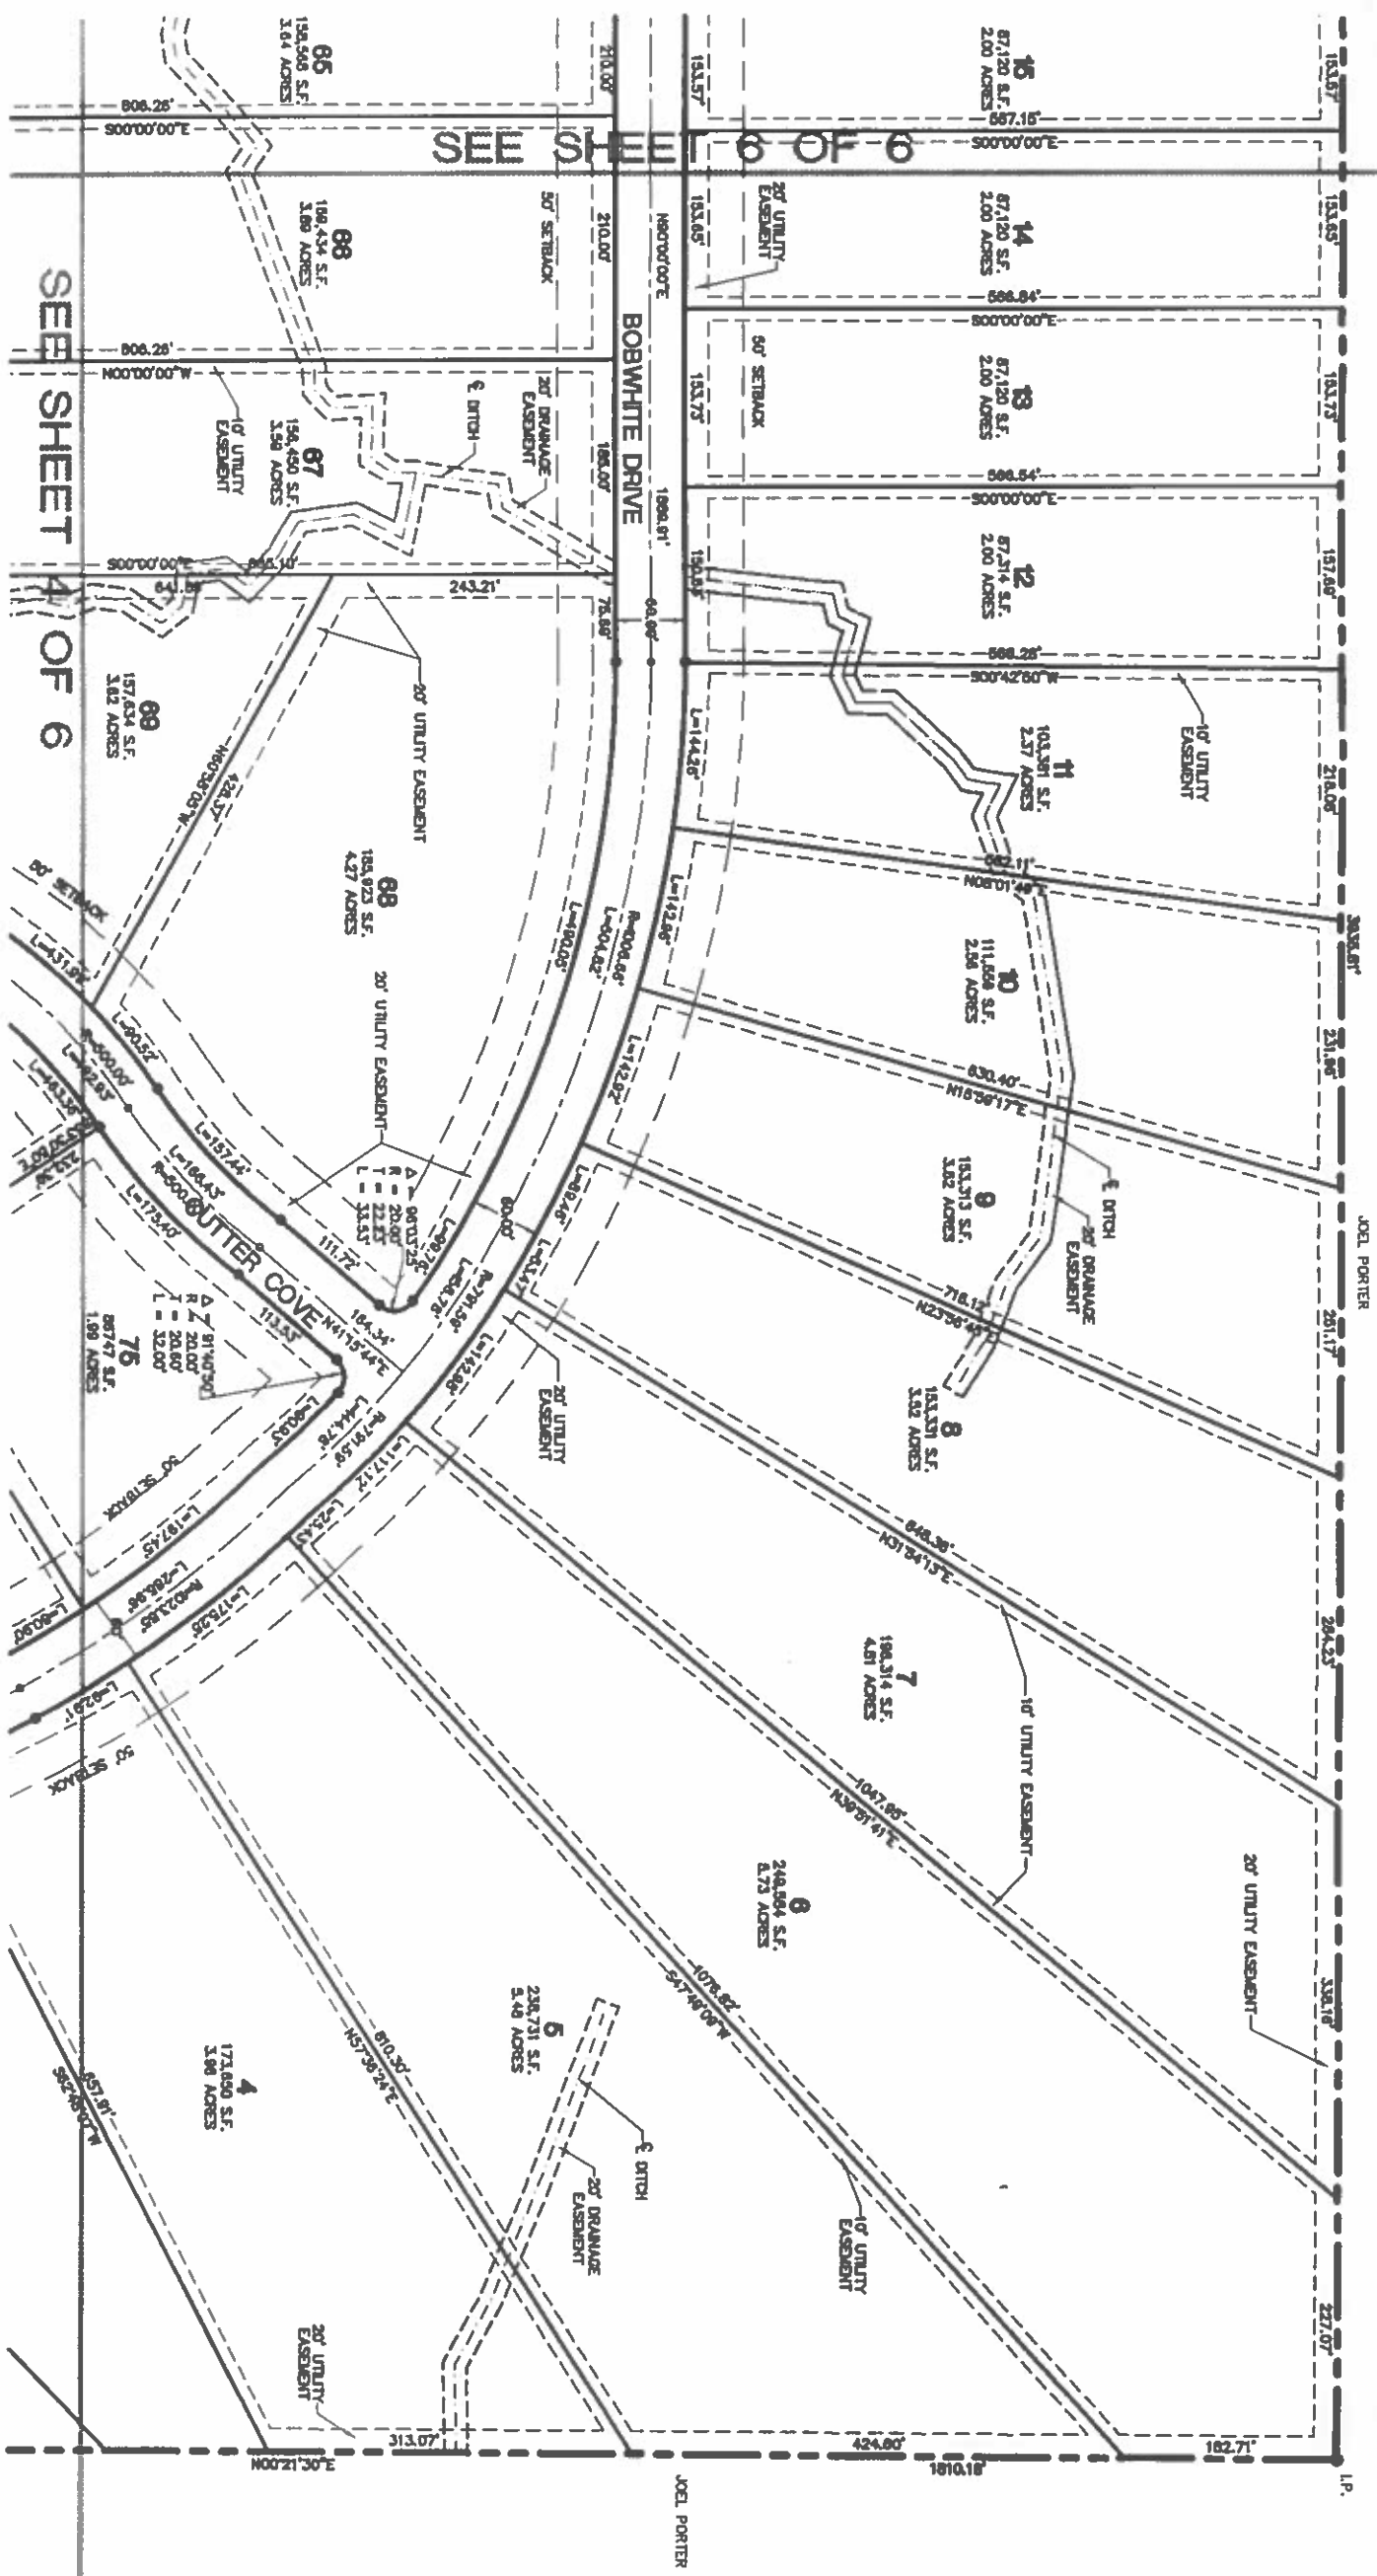

SPECIAL NOTE:
1. THE 20' DRAINAGE EASEMENT IS CENTERED UPON
THE CENTERLINE OF THE EXISTING DITCH.

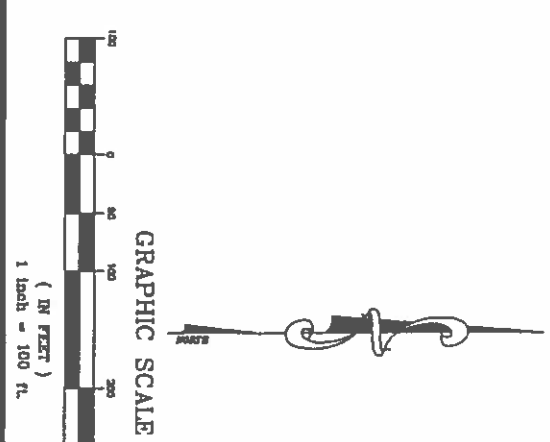


CAYCE LAKES SUBDIVISION

SECTION 34, TOWNSHIP 1 SOUTH, RANGE 4 WEST
MARSHALL COUNTY, MISSISSIPPI
SCALE: T=100'
MAY, 1997

ZONING: AR
TOTAL AREA: 216.50 ACRES
TOTAL LOTS: 78

DEVELOPER:
LANDMAN, INC.
P.O. BOX 279
HOLLY SPRINGS, MS 38635

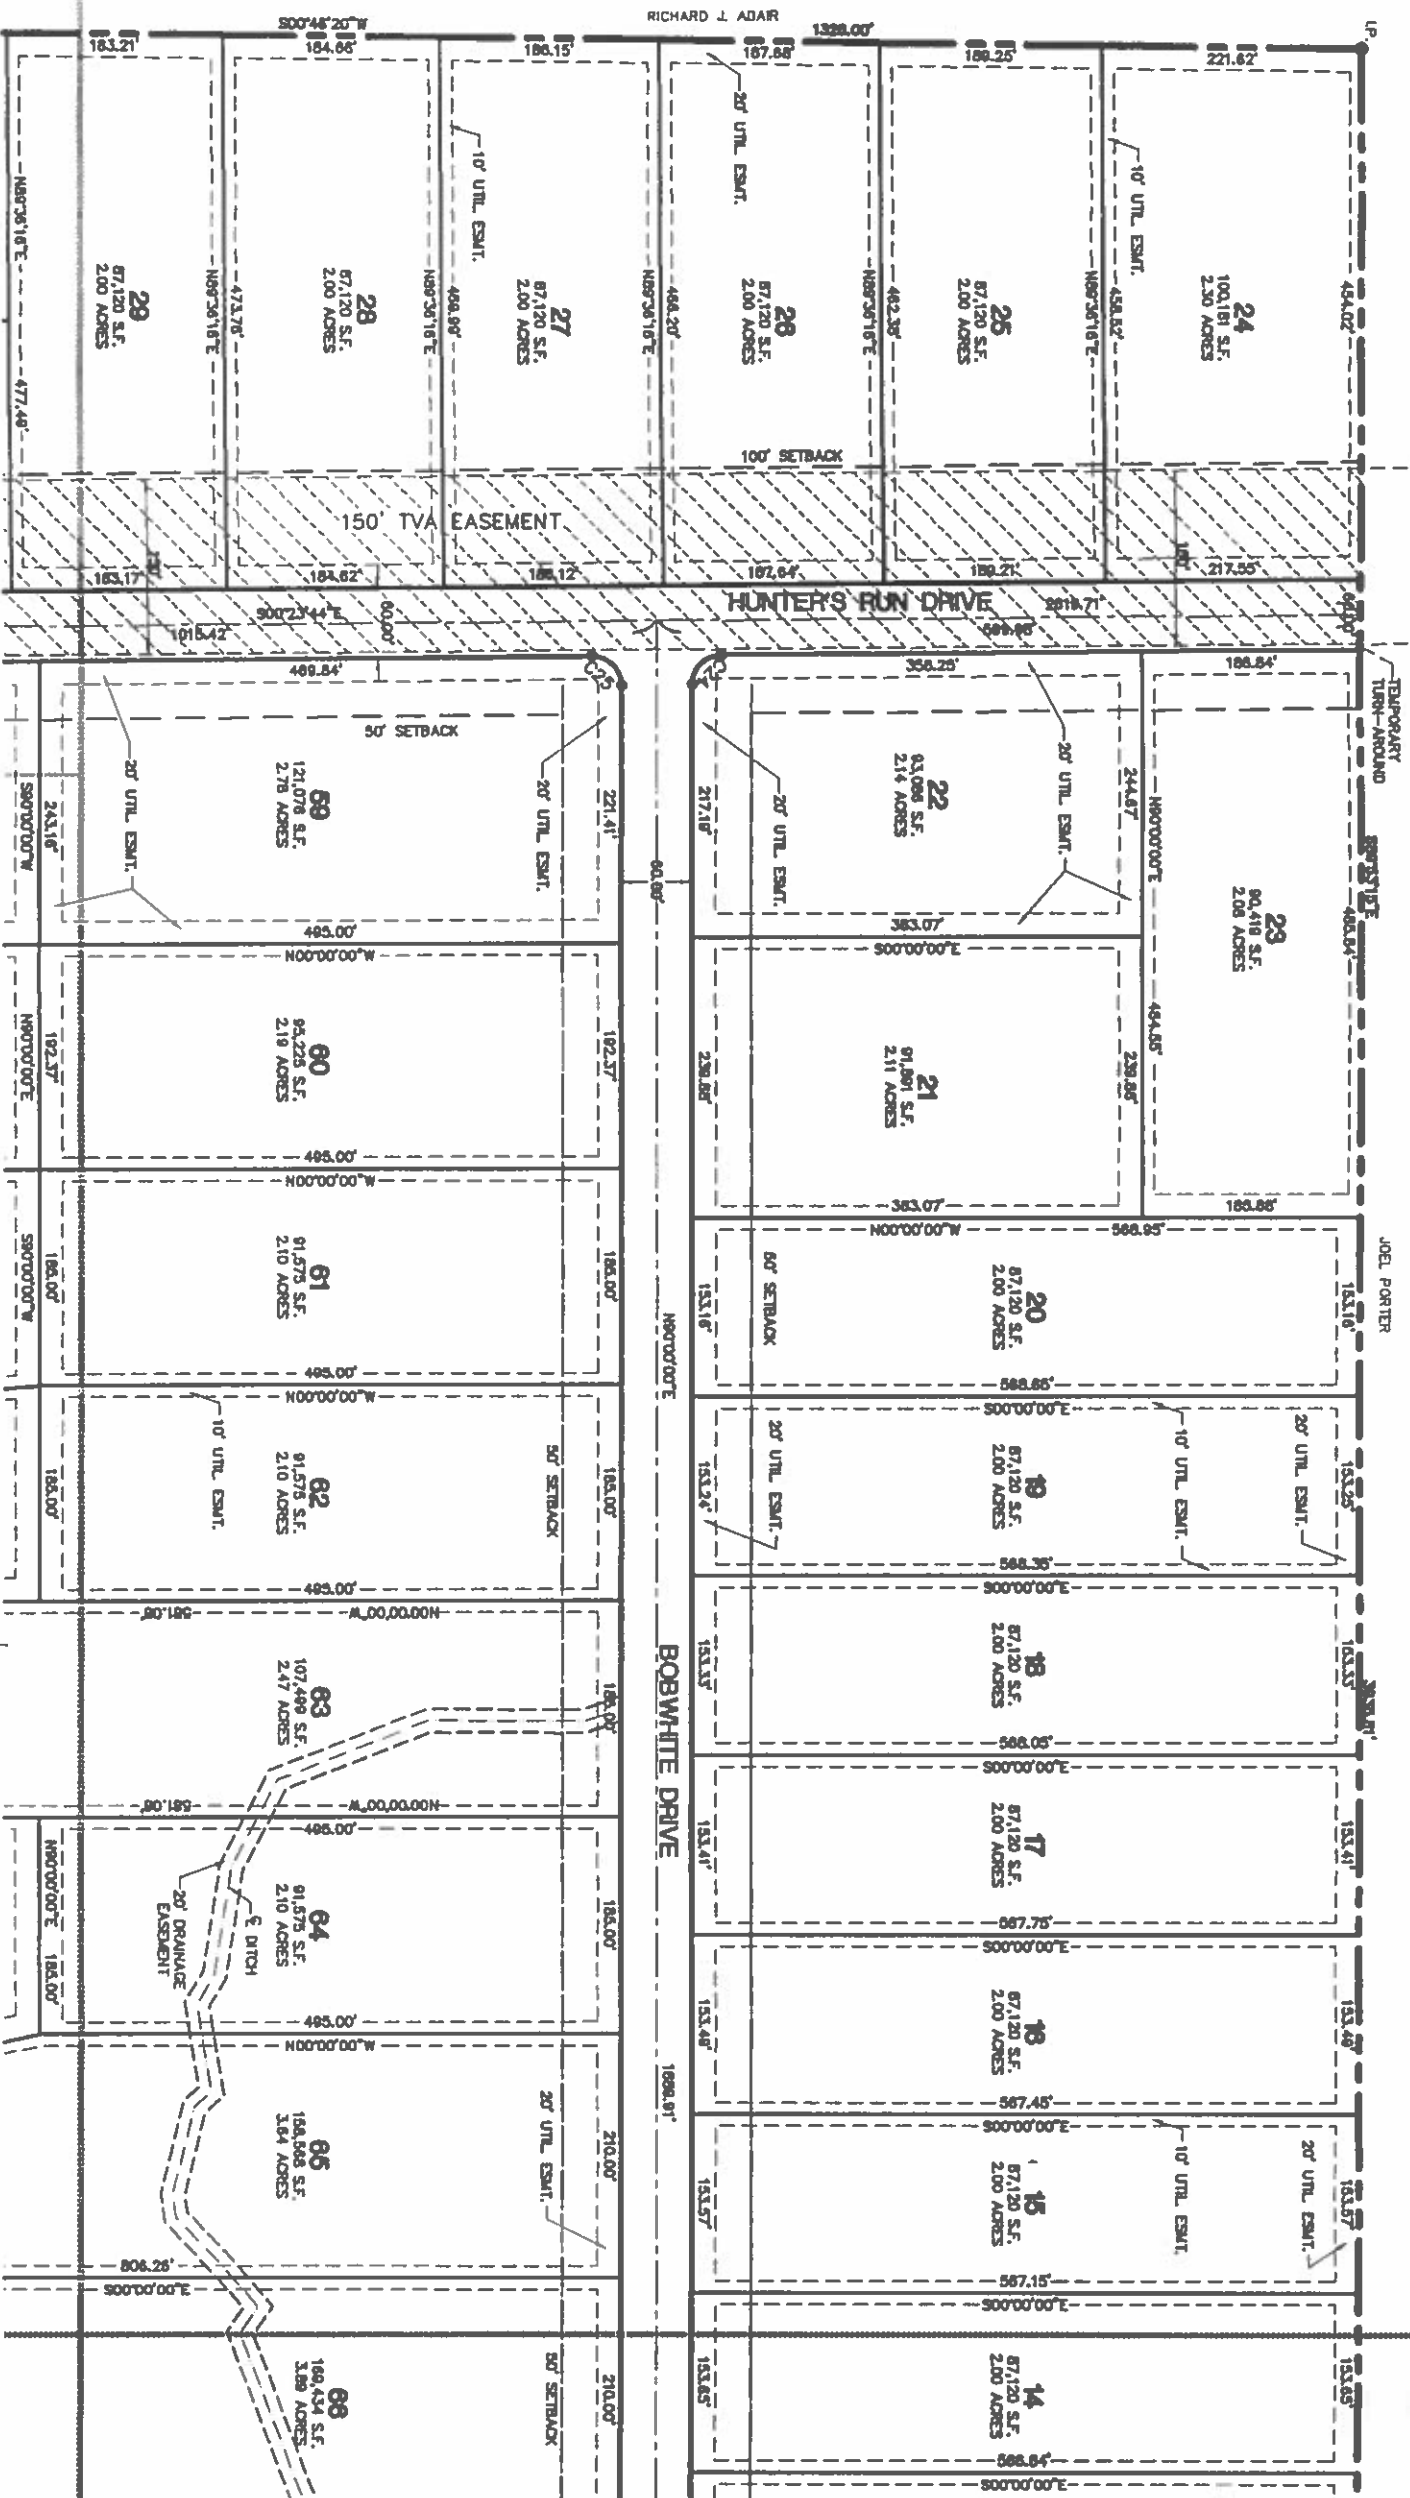

SEE SHEET 5 OF 6

SEE SHEET 2 OF 6

SEE SHEET 3 OF 6

CAYCE LAKES SUBDIVISION

SECTION 34, TOWNSHIP 1 SOUTH, RANGE 4 WEST
MARSHALL COUNTY, MISSISSIPPI
SCALE: 1"=100'
MAY, 1997

ZONING: AR
TOTAL AREA: 216.50 ACRES
TOTAL LOTS: 79

DEVELOPER
LANDMAN, INC.
P.O. BOX 279
HOLLY SPRINGS, MS 38635

SPECIAL NOTE:
1. THE 20' DRAINAGE EASEMENT IS CENTERED UPON
THE CENTERLINE OF THE DRAINAGE DITCH.


