


A SURVEY OF THE PROPERTY
OF
ROBERT HUGON AND
PEGGY H. HUGON

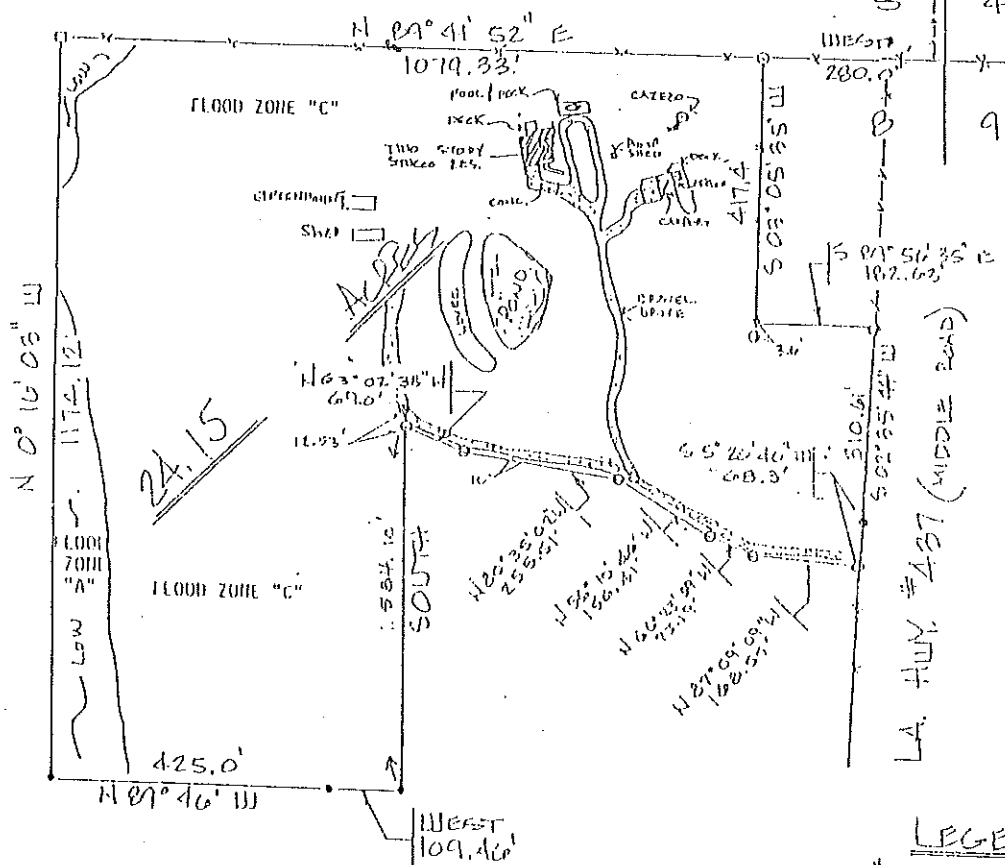

LEGEND

- 5/8" IRON ROD FOUND
- 1/2" IRON PIPE FOUND
- 3/4" IRON PIPE FOUND
- 1 1/2" IRON PIPE FOUND
- △ ROUND HEAD BOLT FOUND
- OLD WOOD CORNER FOUND
- 1/2" IRON ROD SET

A CERTAIN PIECE OR PORTION OF GROUND situated in Section 8, Township 5 South, Range 11 East, St. Tammany Parish, Louisiana, and more fully described as follows:

From the Section Corner common to Sections 4, 5, 8 and 9, go West 280.0 feet to an 1/2-inch iron pipe and the point of beginning. From the point of beginning, go South 03 degrees 05 minutes 35 seconds West 417.4 feet to a round head bolt; thence South 09 degrees 56 minutes 35 seconds West 102.63 feet to a 3/4-inch iron pipe located on the westerly right-of-way line of Louisiana Highway 437 (Middle Road); thence go along the westerly right-of-way line of said highway South 02 degrees 35 minutes 44 seconds West 310.51 feet to a concrete highway marker; thence South 05 degrees 26 minutes 46 seconds West 68.3 feet all along the westerly right-of-way line of Louisiana Highway 437 to an 1/2-inch iron rod; thence North 07 degrees 09 minutes 09 seconds West 168.57 feet to an 1/2-inch iron rod; thence North 66 degrees 23 minutes 59 seconds West 73.19 feet to an 1/2-inch iron rod; thence North 56 degrees 10 minutes 46 seconds West 156.41 feet to an 1/2-inch iron rod; thence North 63 degrees 02 minutes 30 seconds West 255.51 feet to an 1/2-inch iron rod; thence North 63 degrees 02 minutes 30 seconds West 69.0 feet to an 1/2-inch iron rod; thence South 84.10 feet to a 5/8-inch iron rod; thence North 09 degrees 46 minutes West 425.0 feet to a 5/8-inch iron rod; thence North 1174.12 feet to an old wood corner; thence North 09 degrees 41 minutes 52 seconds East 1079.33 feet to an 1/2-inch iron pipe and the point of beginning.

Said property contains 24.15 acres.

NOTE: This survey is certified correct to Robert Hugon and Peggy H. Hugon and First American Title Insurance Company.

NOTE: Property is located in Flood Zones "A" and "C" as per the Flood Insurance Rate Map for St. Tammany Parish, Community Panel #225205 00506, Map revised October 12, 1989. All improvements are located in Flood Zone "C".

I, the undersigned, hereby acknowledge that I am a duly qualified and licensed Professional Engineer, State of Louisiana, No. 12345, and that I am the author of the foregoing survey.



A PORTION OF GROUND SITUATED IN SECTION 8, TOWNSHIP 5 SOUTH, RANGE 11 EAST, ST. TAMMANY PARISH, LOUISIANA.			
H. C. SANDERS & ASSOCIATES, INC. CIVIL ENGINEERS & LAND SURVEYORS THE FOURMAY BUILDING Post Office Drawer 1779 - Covington, La. 70434 Office 092-2817			
JOB NO. ST-92-130	DRAWN HCS CHECKED HCS	DATE 19 NOV. 92 SCALE 1" = 200'	SHEET NO. 1 OF 1

Robert C. Sanders