

LOCATION MAP (NOT TO SCALE)



LEGEND


CMN=CONCRETE MONUMENT, NEW (SET ON THIS DATE)
CMO=CONCRETE MONUMENT, OLD (FOUND ON THIS DATE)
DB=DEED BOOK
PB=PLAT BOOK
NTS=NOT TO SCALE
R/W=RIGHT - OF - WAY
N/F=NOW OR FORMERLY (OWNERSHIP)
OH=OVERHEAD POWERLINE

HEIRS OF JIM GRAHAM, N/F
(DEED BOOK 3 PAGE 752)
TAX MAP # 021-00-02-007

WILLINGHAM COHEN, SR.
IVERLEE COHEN, N/F
(DB 80 PAGE 132)
(DB 647 PAGES 9-11)
(PB 21 PAGE 277)

WILLINGHAM COHEN, SR.
IVERLEE COHEN, N/F
(DB 80 PAGE 132)
(DB 647 PAGES 9-11)
(PB 21 PAGE 277)

0.965 ACRE

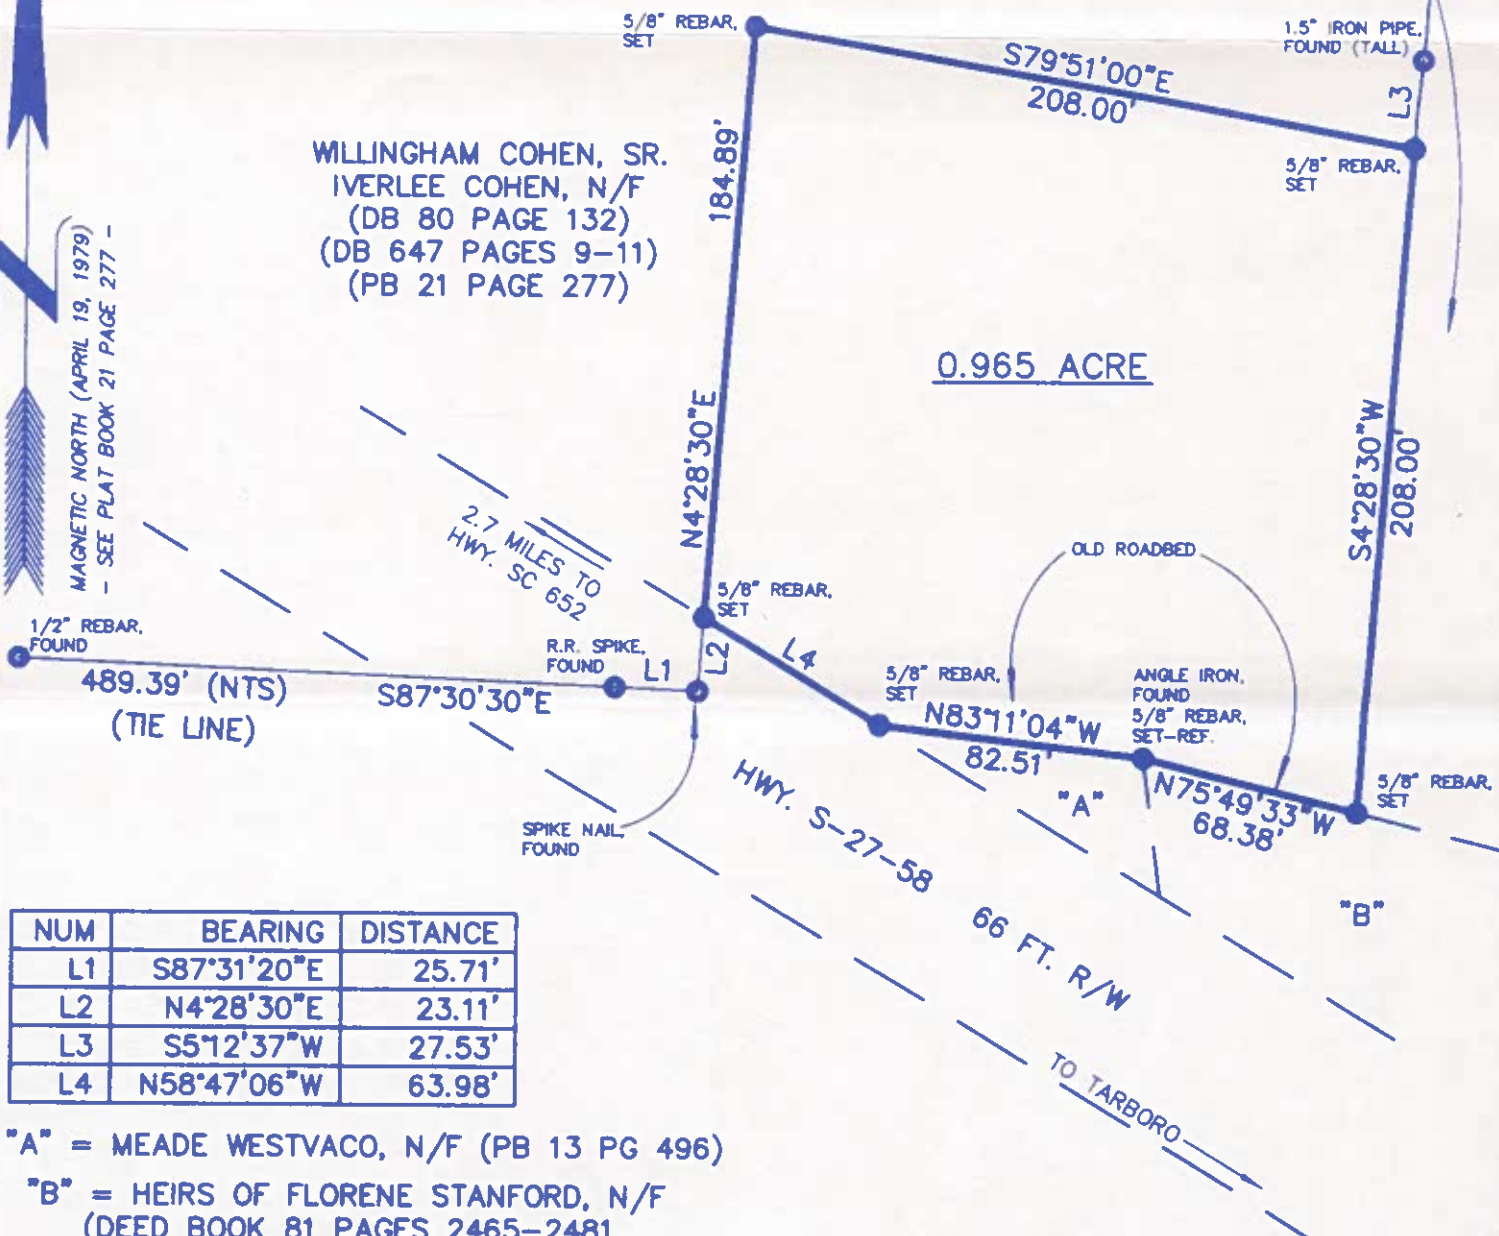

NUM	BEARING	DISTANCE
L1	S87°31'20"E	25.71'
L2	N4°28'30"E	23.11'
L3	S5°12'37"W	27.53'
L4	N58°47'06"W	63.98'

"A" = MEADE WESTVACO, N/F (PB 13 PG 496)

"B" = HEIRS OF FLORENE STANFORD, N/F
(DEED BOOK 81 PAGES 2465-2481
(PLAT BOOK 15 PAGE 477)
TAX MAP # 021-00-01-023

REFERENCES:

DEED BOOK 14 PAGE 301
DEED BOOK 0691 PAGES 0127-0136
DEED BOOK 0695 PAGES 0018-0020
TAX MAP # 021-00-02-006

PLAT PREPARED FOR:
GRIFFIN L. MACK

JOB # 718 GRF

DATE SURVEYED:
OCTOBER 3-10, 2008

PROPERTY IS LOCATED
BETWEEN PINELAND &
TARBORO

JASPER COUNTY
SOUTH CAROLINA

CERTIFICATION

I HEREBY CERTIFY THAT THIS SURVEY WAS MADE
IN ACCORDANCE WITH THE MINIMUM STANDARDS
MANUAL FOR THE PRACTICE OF LAND SURVEYING
IN SOUTH CAROLINA, AND IT MEETS OR EXCEEDS
THE REQUIREMENTS FOR A CLASS "C" SURVEY AS
SPECIFIED THEREIN.

C. Lawton Maner

C. LAWTON MANER, R.L.S.
SC REGISTERED LAND SURVEYOR #8370

C. LAWTON MANER, R.L.S.
205 SECOND STREET EAST
HAMPTON SC, 29924
803-943-2366



SURVEYOR'S LEGAL SEAL

